




Plan
1:40 @ A3

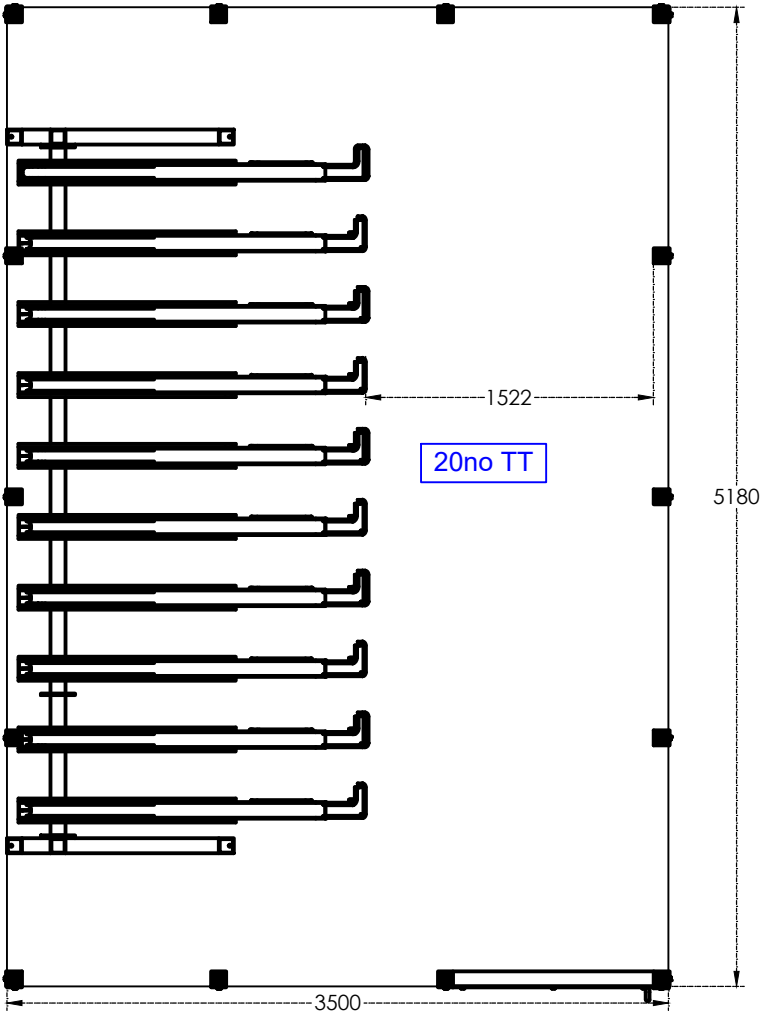


Front Elevation
1:40 @ A3

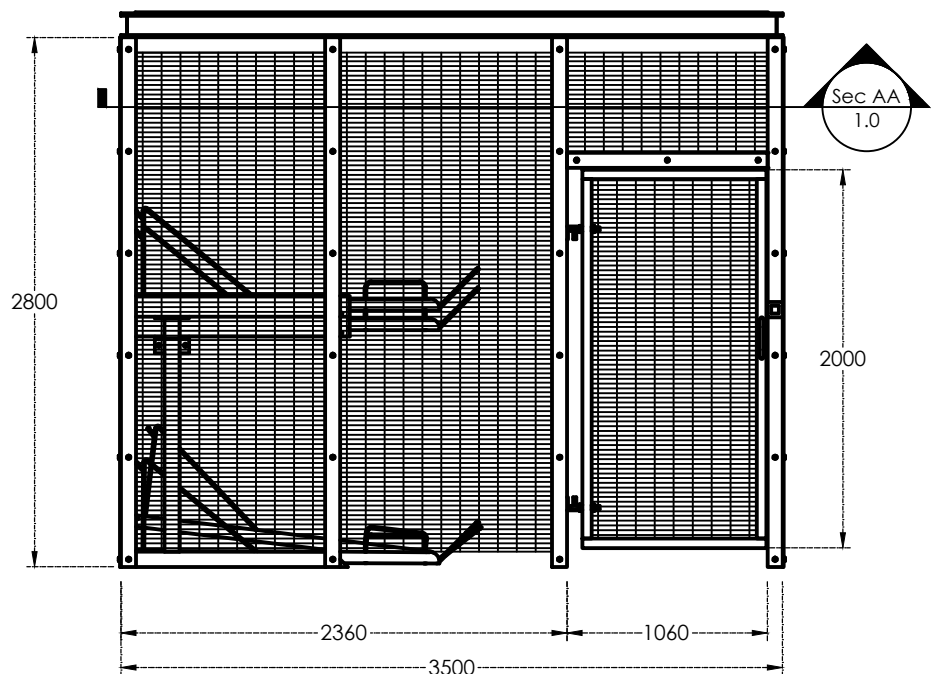

Isometric
N/A @ A3

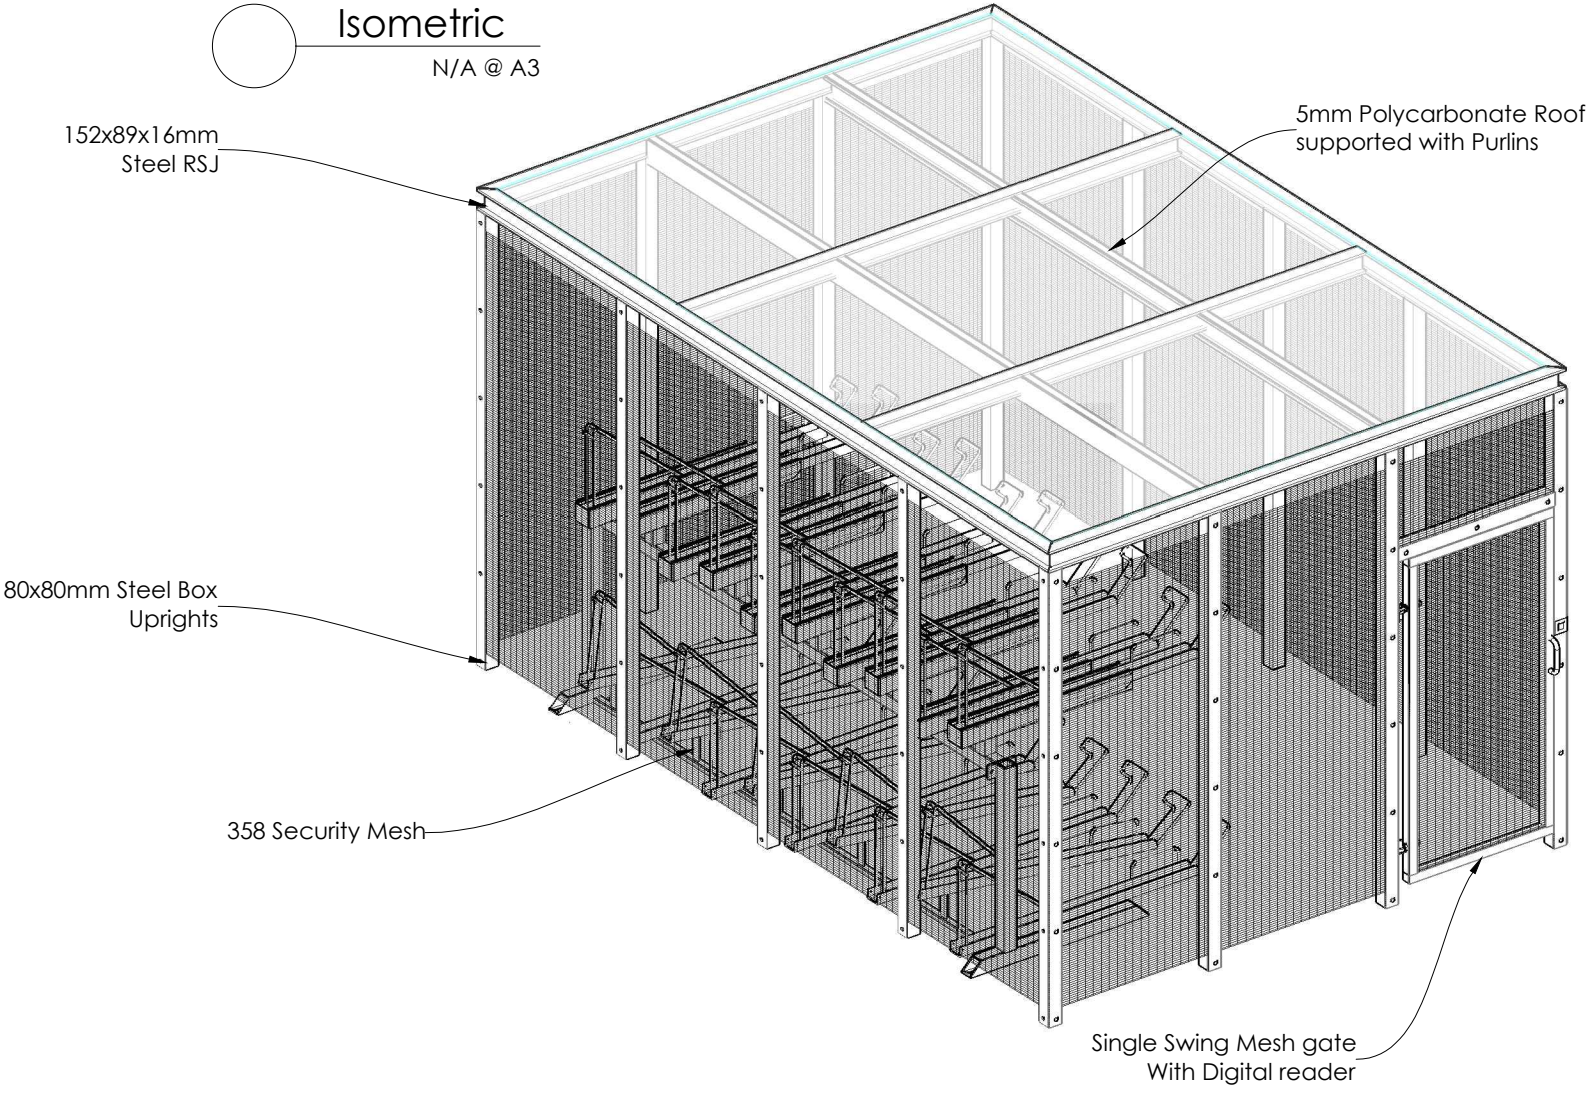

Side Elevation
1:40 @ A3

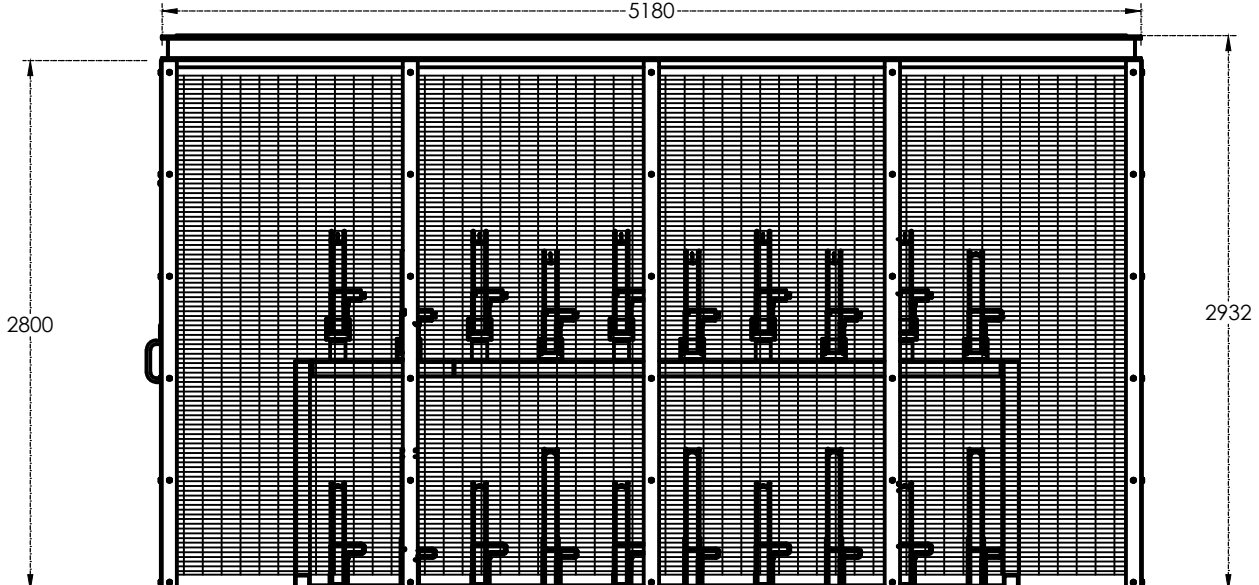

Legend:
TT Two Tier Cycle rack

Notes:
Finishes:
Revision Notes:



Client: ---
Venue: ---
Date Drawn: 06/06/2019
Draftsperson: S.AGYEMAN
Third Angle Projection

Project: ---
Title: 20 Space Impregnable Bike Store
Scale: 1:40 @ ISO A3
DWG No: 1.0
Revision: Scale

Total: 20no