


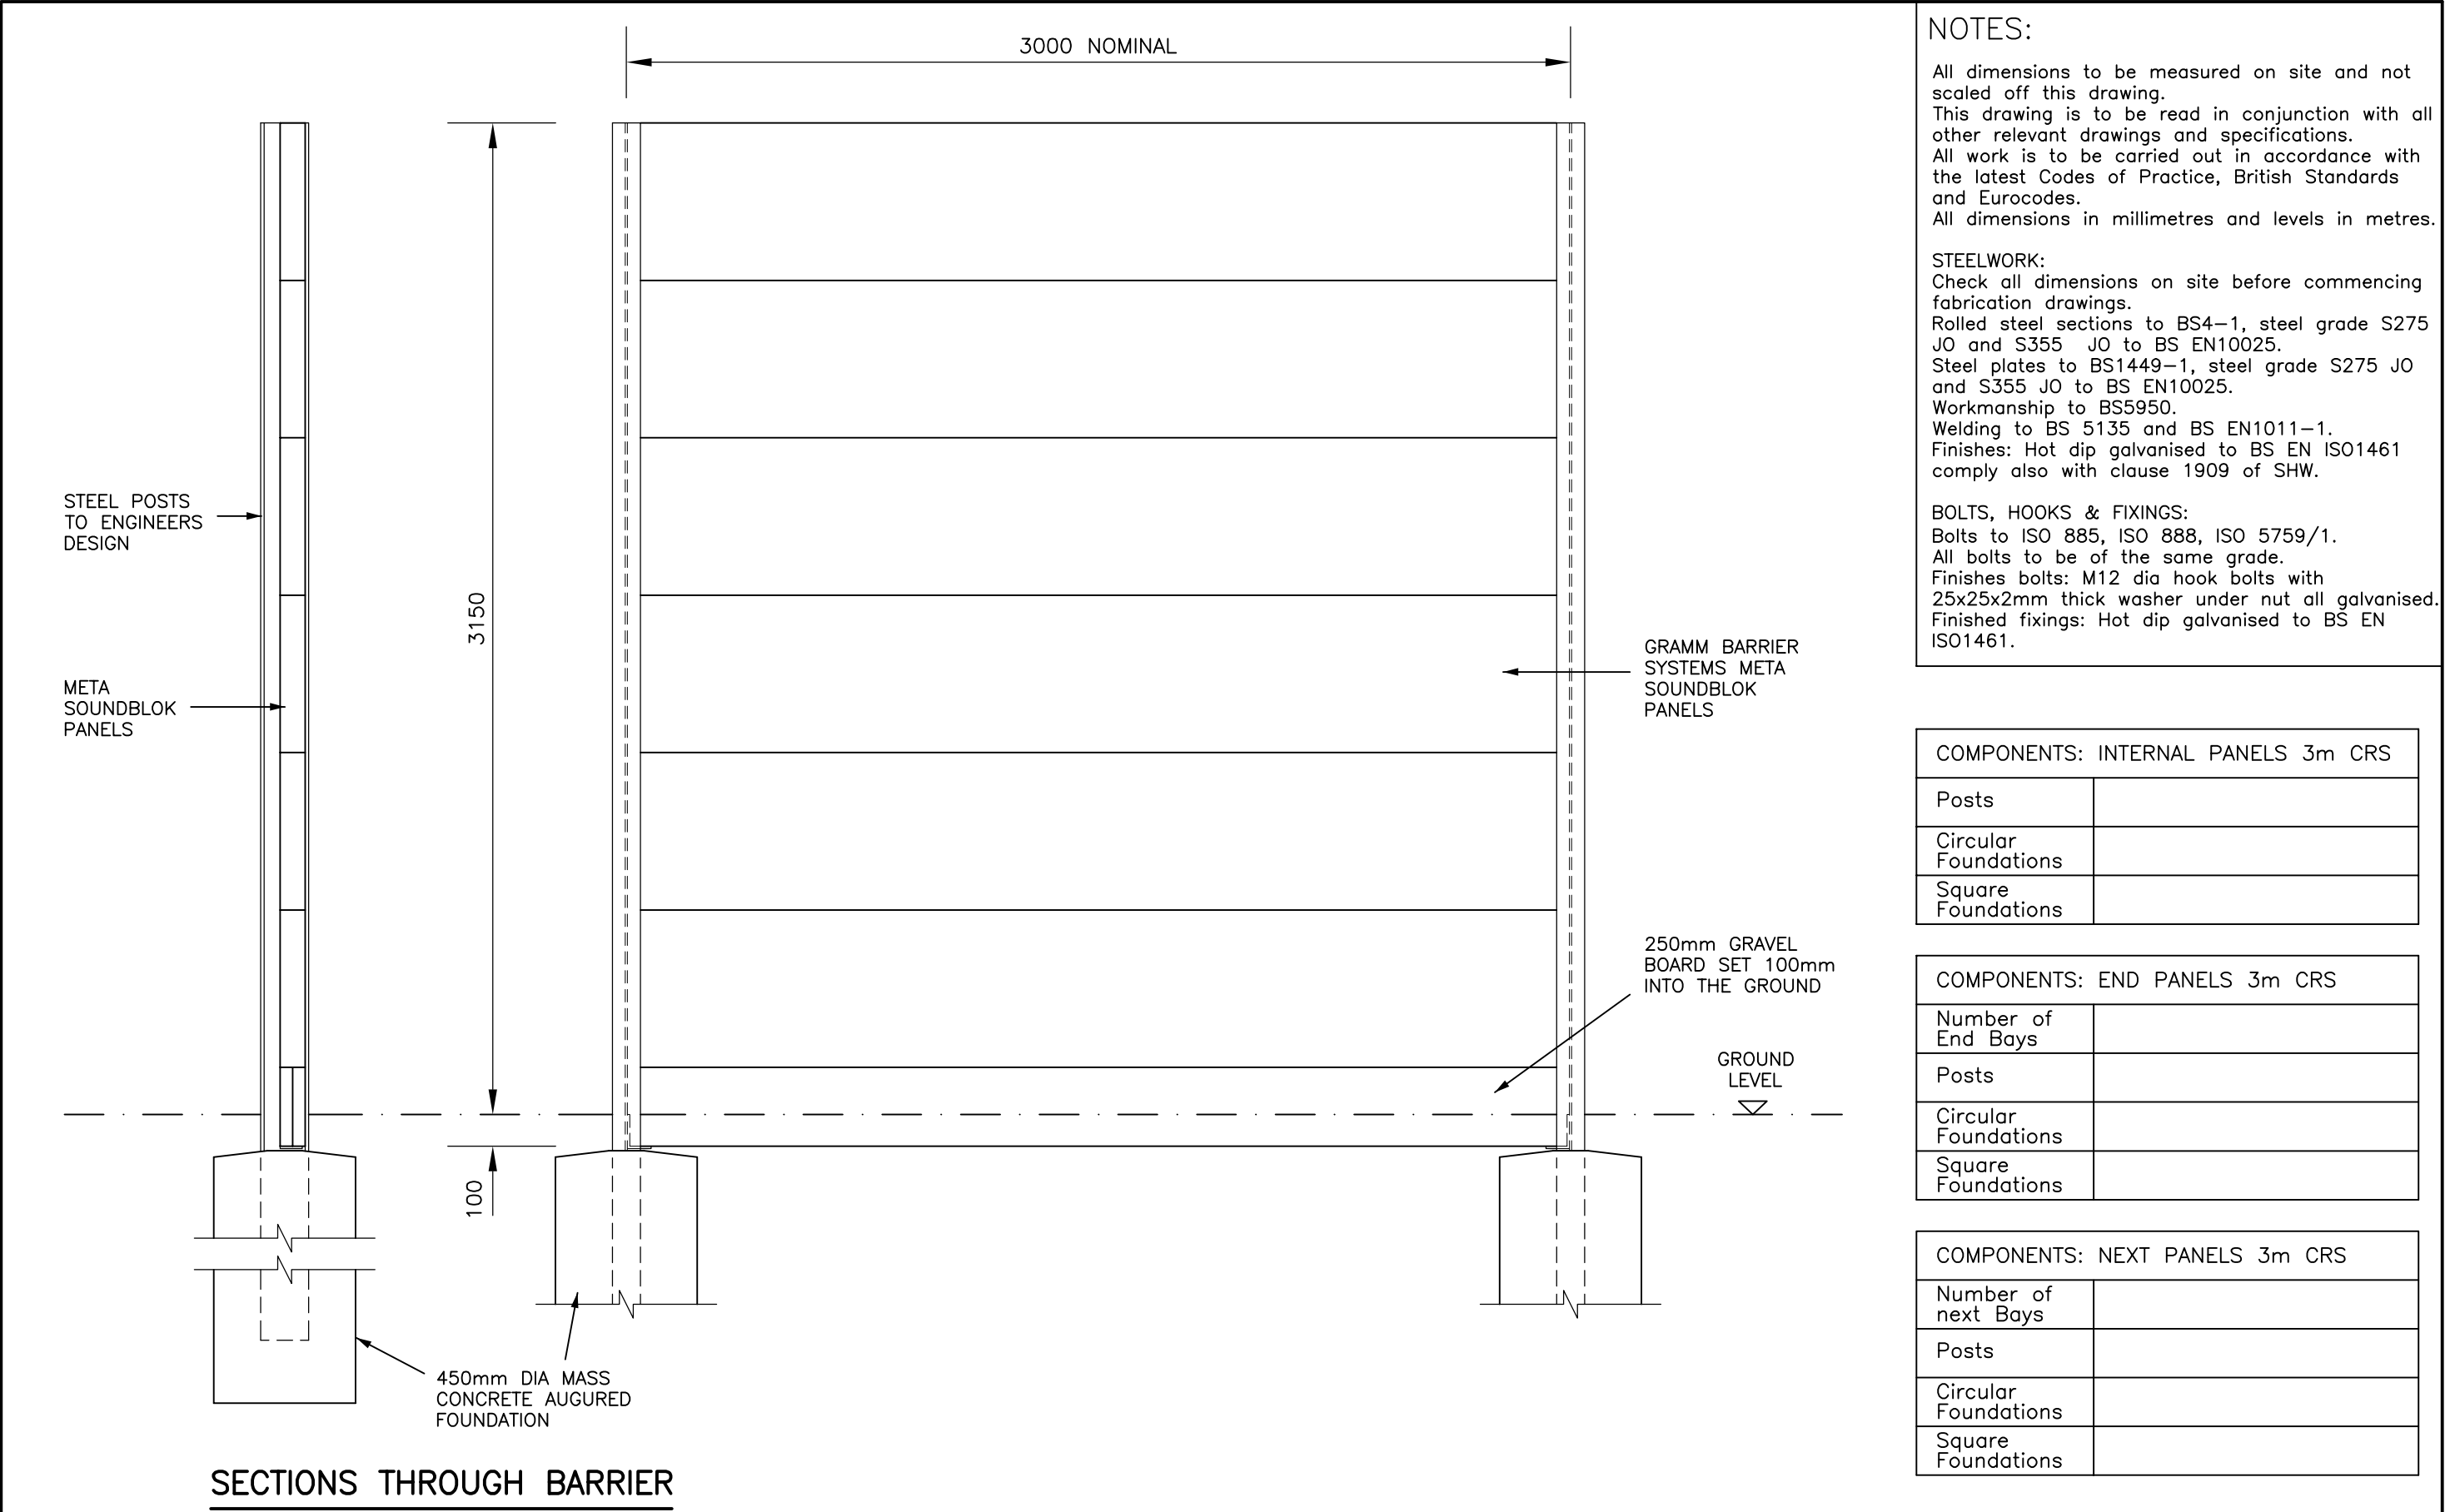

			DRAWING STATUS		 18 Clinton Place, Seaford, East Sussex, BN25 1NP			Date.
			Record drawing			Made by. RGK		Checked.
			Construction issue			Scale. 1:20 @A3		
			Approval issue			Drg No.		
Rev.	Revision details	Date	Preliminary			Drawing: 3000mm HIGH BARRIER TYPICAL DETAILS		