



PLAN SCALE 1:100


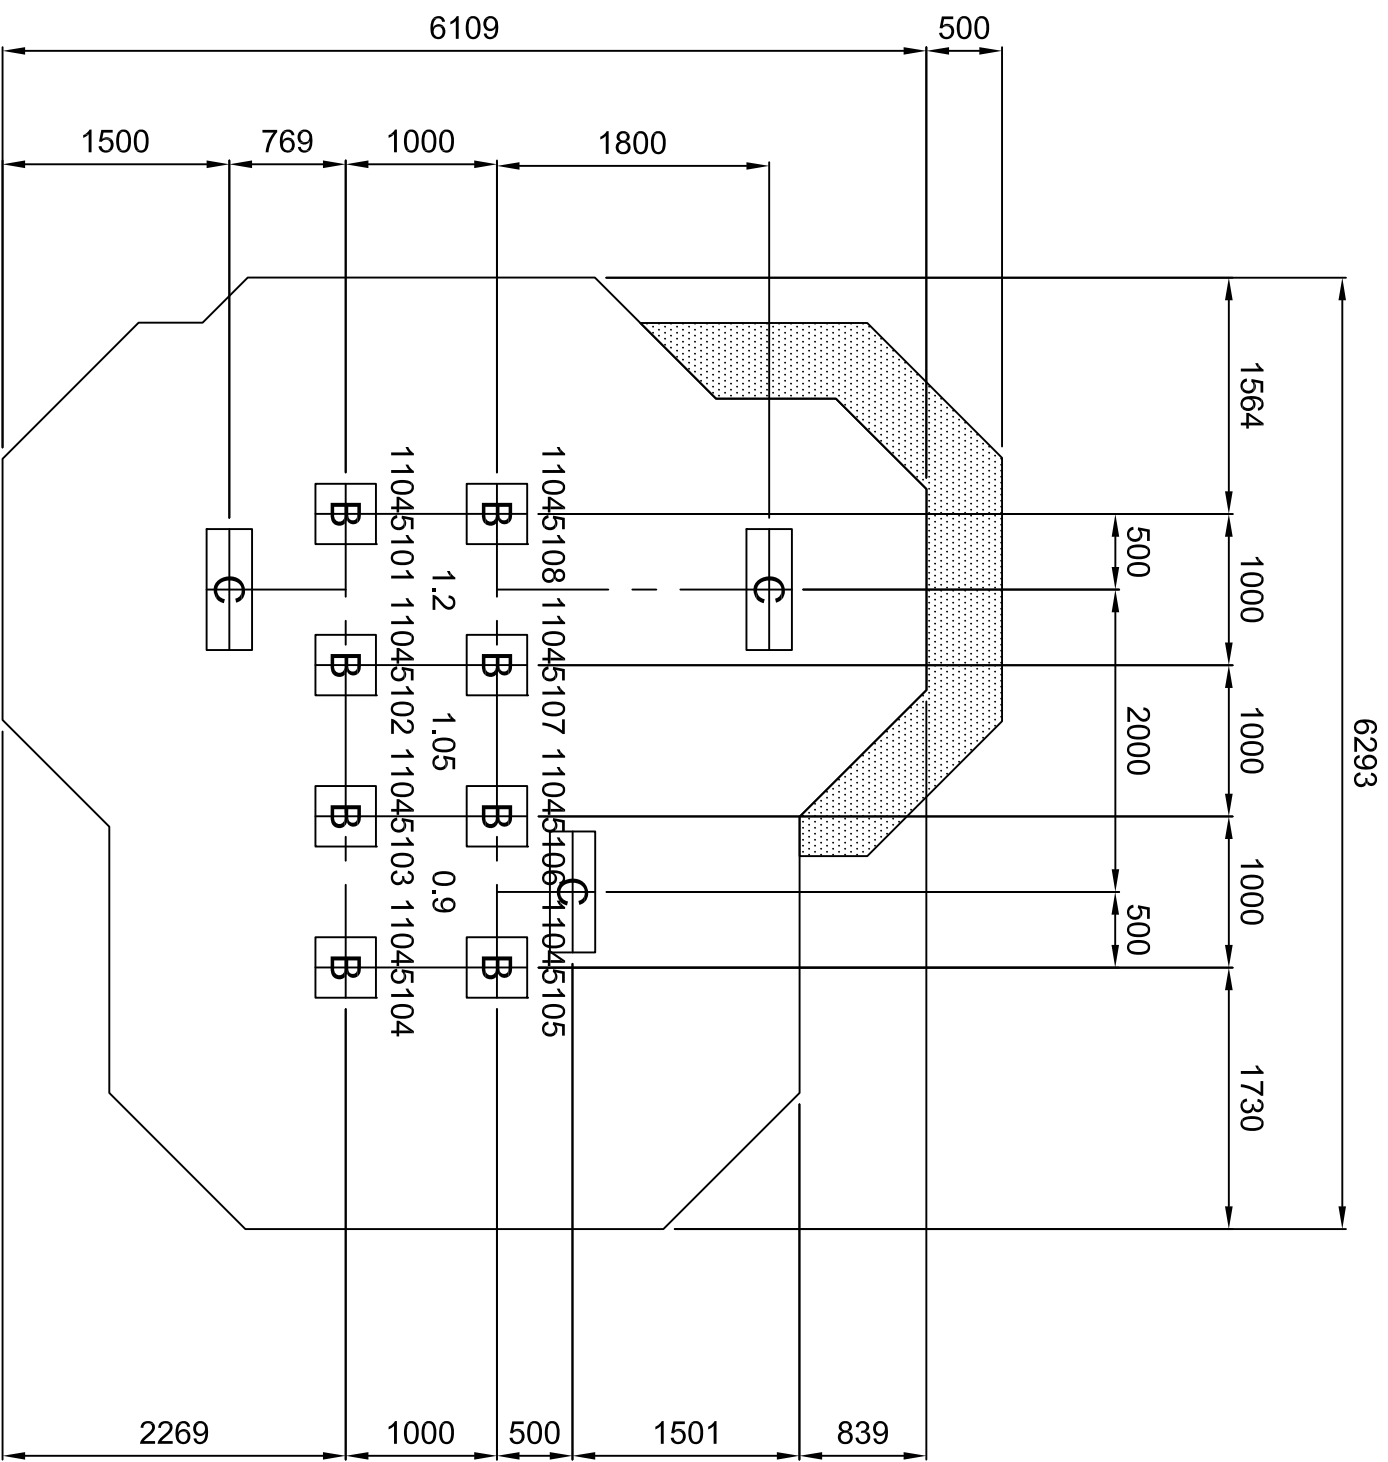


SAFETY SURFACING
 AREA 30.4m²
 PERIMETER 21.31m
 HIC 1.2M - 30.4m²

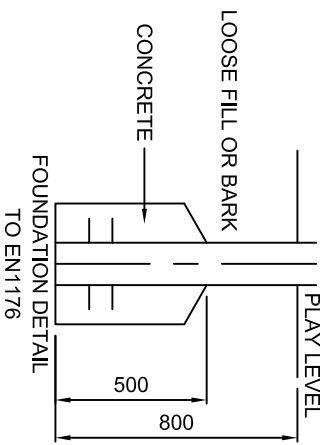


DO NOT SCALE THIS DRAWING
 SCALE 1:50 WHEN PRINTED ON A3

GROUND PLAN	DZU451 (1)
REV	00
DRAWN	AMG
SCALE	1:50 @ A3
DATE	14.10.15
SAFETY SURFACE AREA	
HOLE A	300x300x800 DEEP
HOLE B	400x400x800 DEEP
HOLE C	300x800x800 DEEP

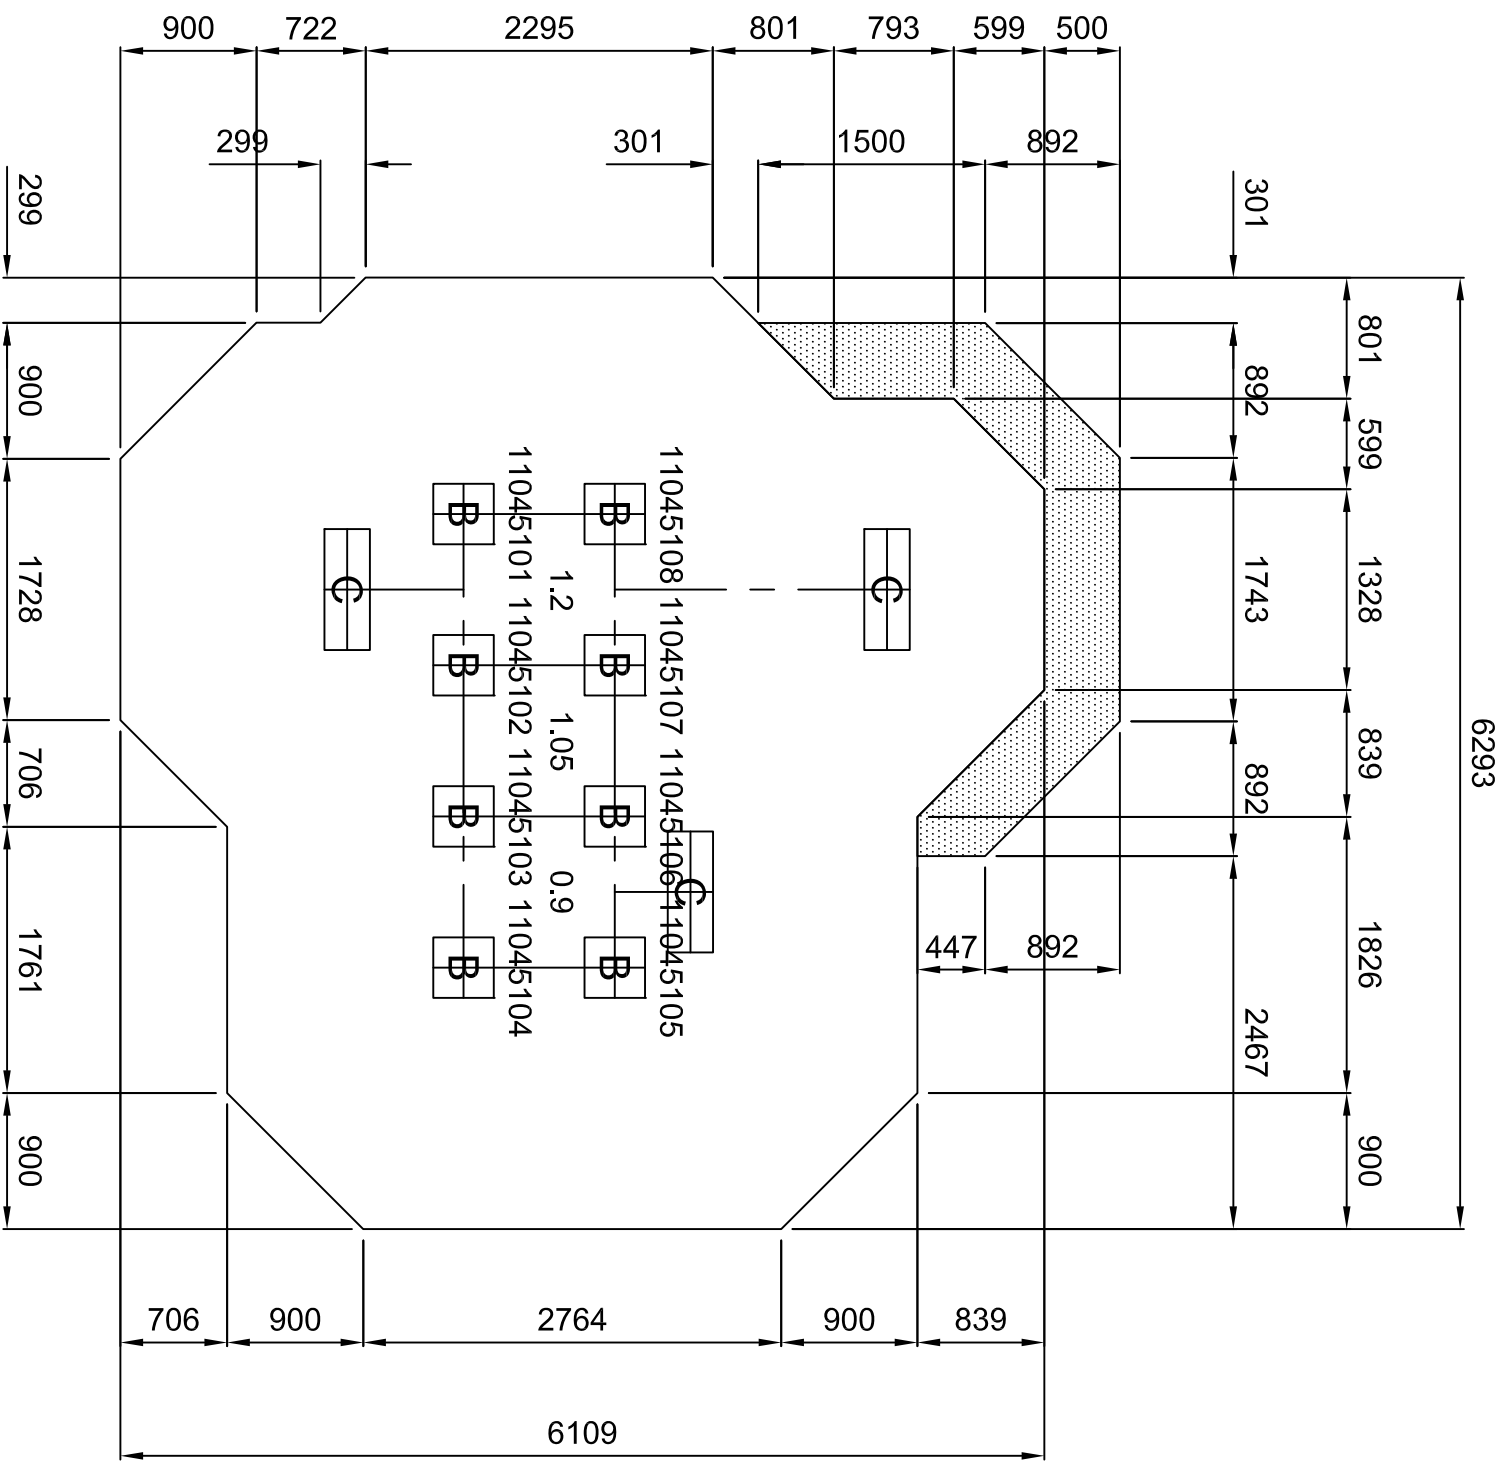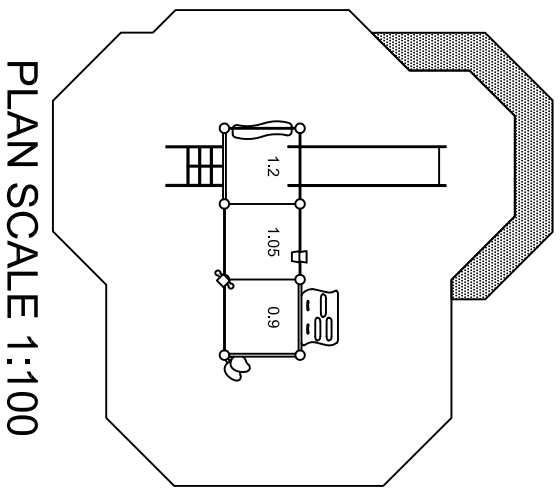

SAFETY SURFACING
 AREA 30.4m²
 PERIMETER 21.31m
 HIC 1.2M - 30.4m²

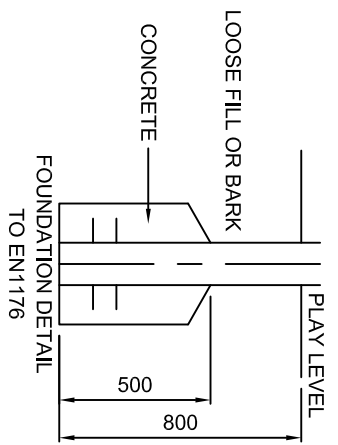

GROUND PLAN	DZU451 (2)
REV	00
DRAWN	AMG
SCALE	1:50 @ A3
DATE	14.10.15
SAFETY SURFACE AREA	
HOLE A	300x300x800 DEEP
HOLE B	400x400x800 DEEP
HOLE C	300x800x800 DEEP



DO NOT SCALE THIS DRAWING
 SCALE 1:50 WHEN PRINTED ON A3