
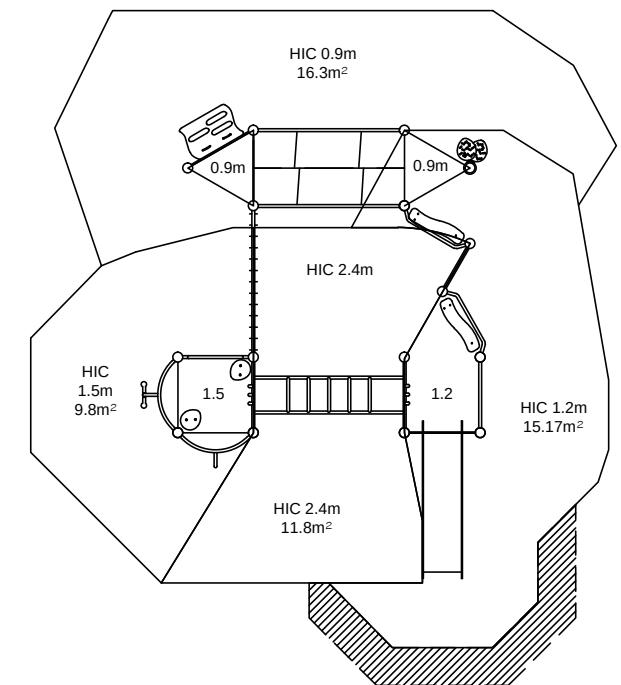



SCALE 1:50 WHEN PRINTED ON A3

design
make
play

SutcliffePlay

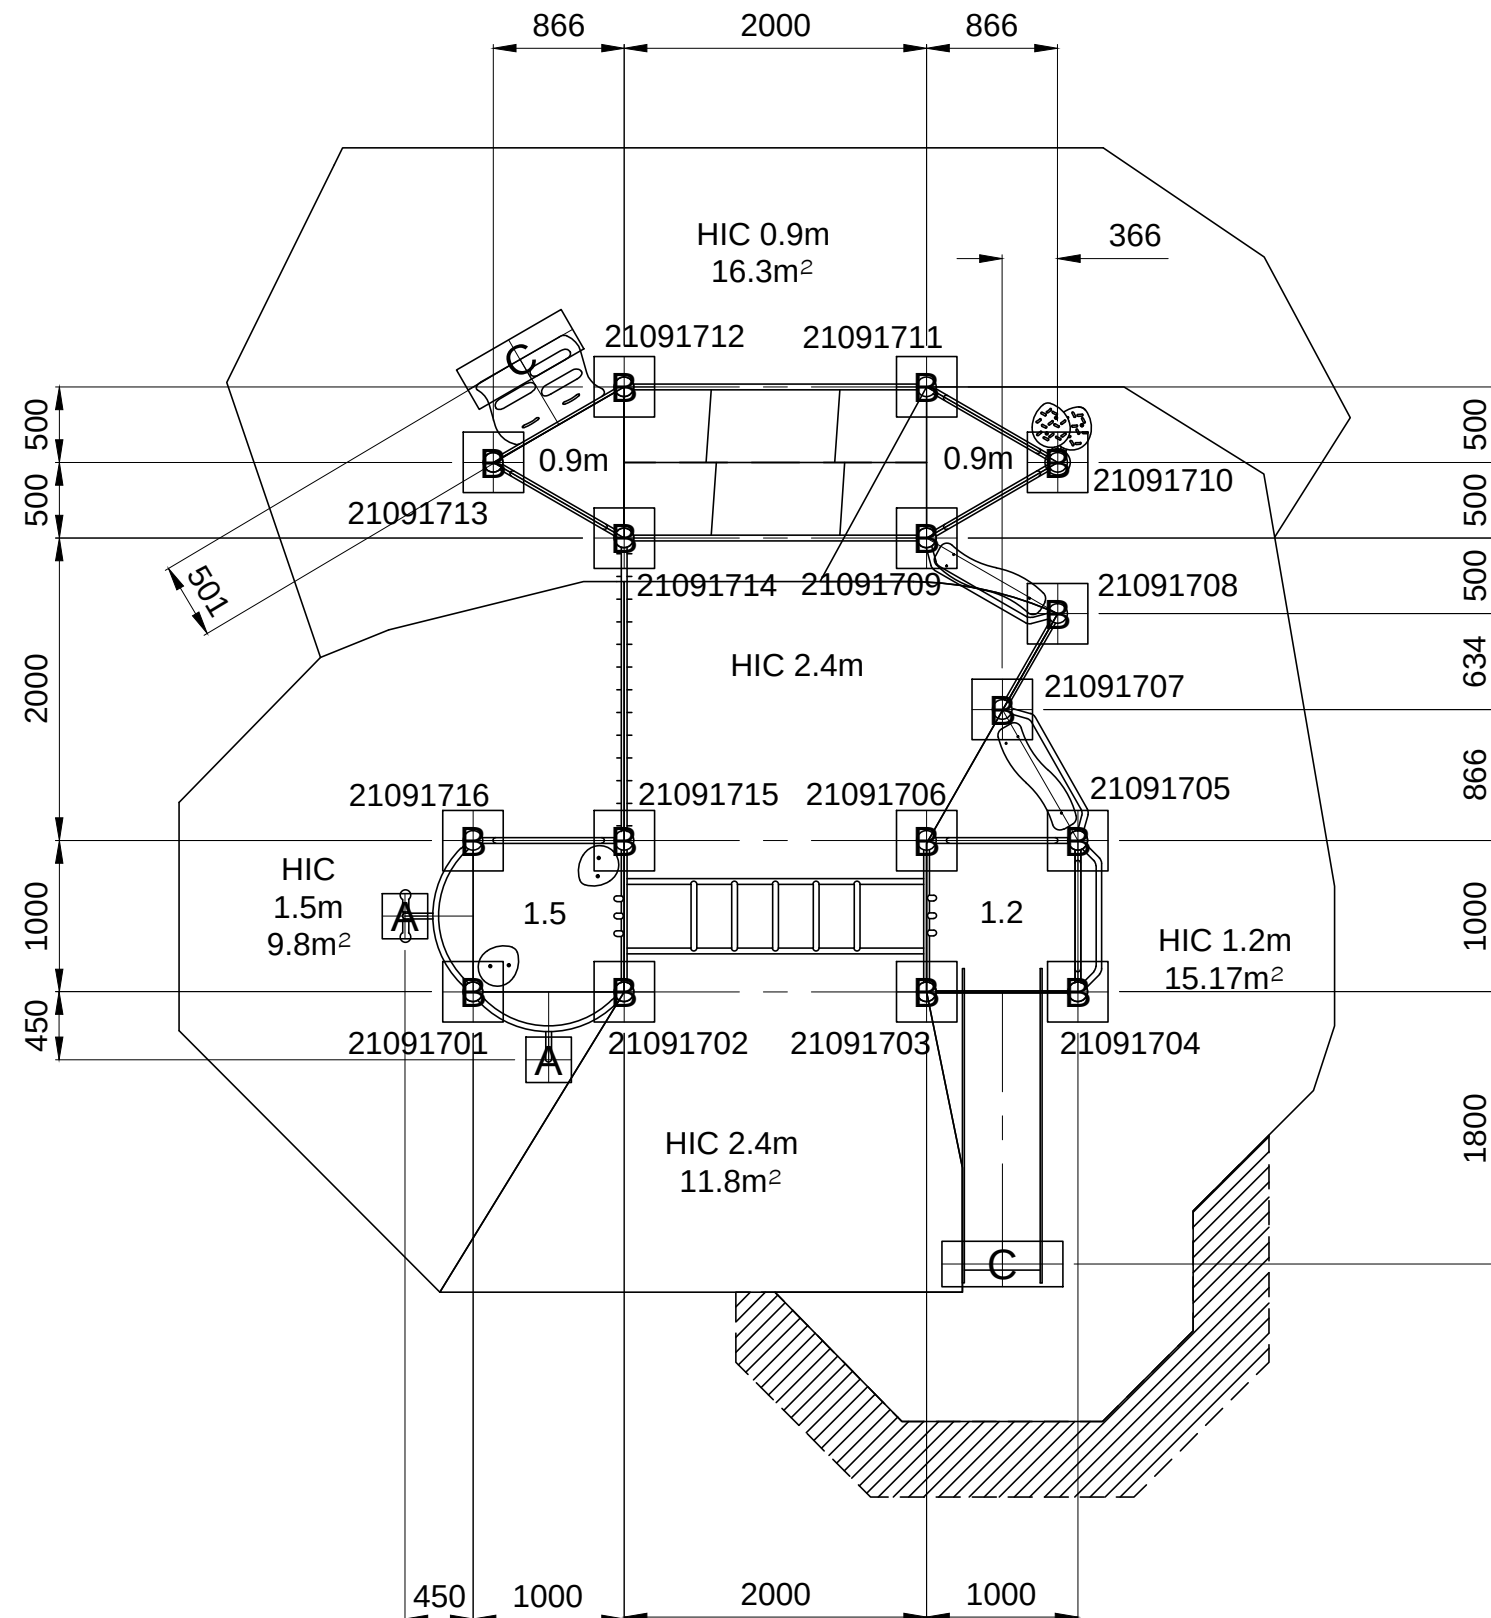

PLAN SCALE 1:100

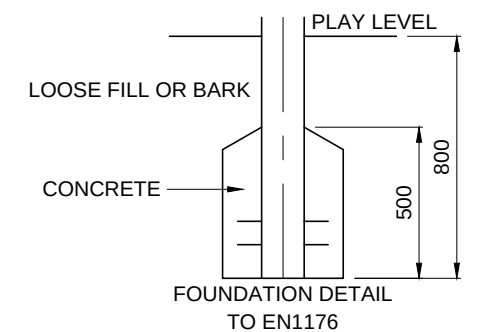


GROUND PLAN	PZU917(1)
REV	00
DRAWN	IM
SCALE	1:50 @ A3
DATE	02/03/2021
SAFETY	PERIMETER 28.6m
SURFACE	HIC 0.9 - 2.4m
AREA	AREA 53.0m ²
HOLE A	300x300x800 DEEP
HOLE B	400x400x800 DEEP
HOLE C	300x800x800 DEEP


REQUIREMENTS
TO EN1176
→

SURFACING DETAILS
DO NOT SCALE THIS DRAWING
SCALE 1:50 WHEN PRINTED ON A3


design
make
play
SutcliffePlay

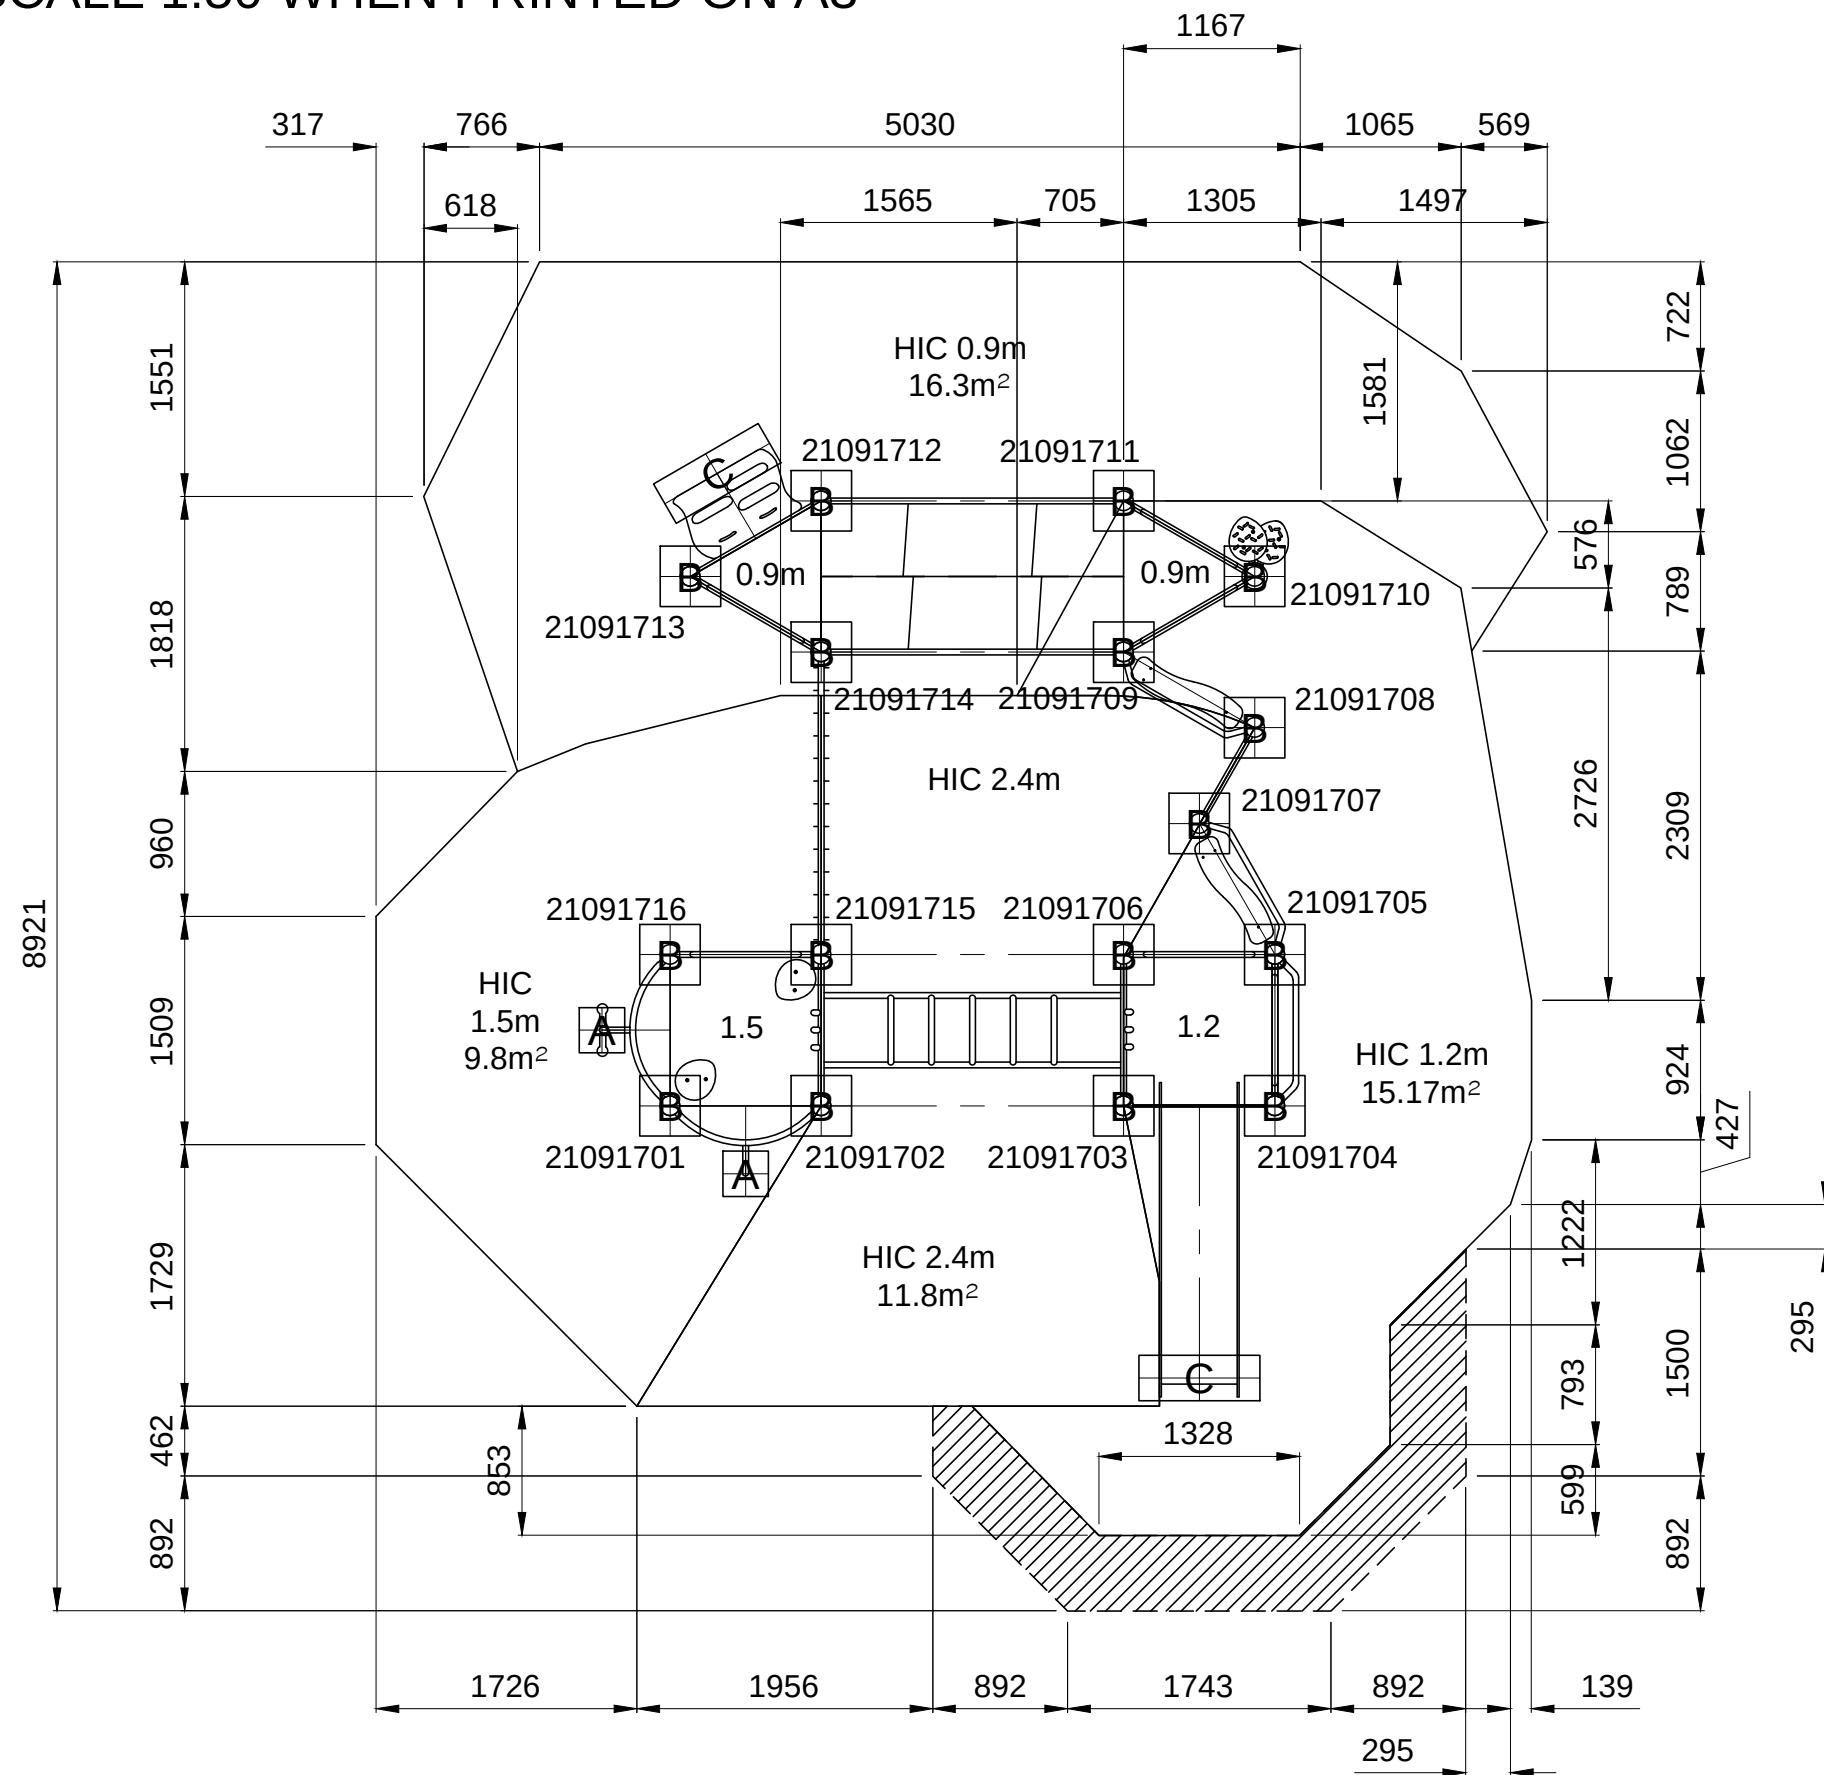

FALLING SPACE

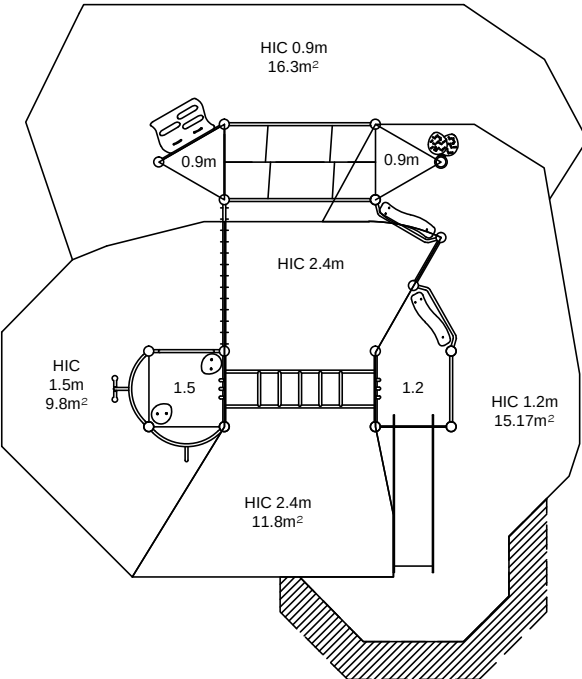

PLAN SCALE 1:100

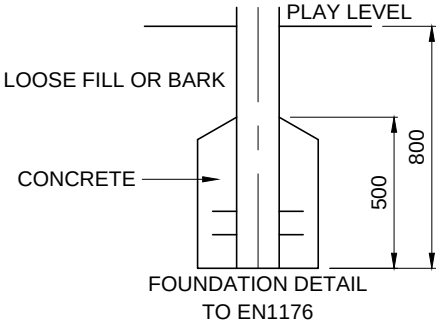

GROUND PLAN	PZU917(2)
REV	00
DRAWN	IM
SCALE	1:50 @ A3
DATE	02/03/2021
SAFETY	PERIMETER 28.6m
SURFACE	HIC 0.9 - 2.4m
AREA	AREA 53.0m²
HOLE A	300x300x800 DEEP
HOLE B	400x400x800 DEEP
HOLE C	300x800x800 DEEP

REQUIREMENTS
TO EN1176