

8

7

6

5

4


3

2

1


F

Plan View

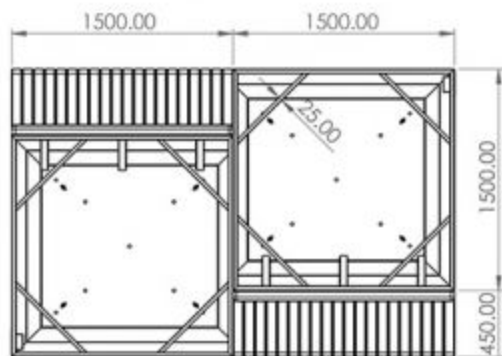

E

Side View

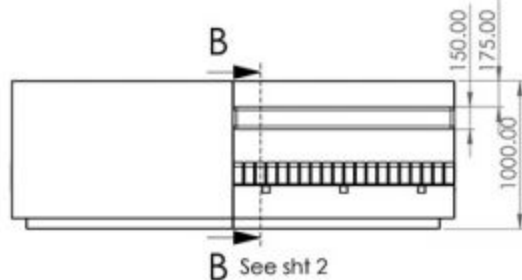


B

B See sht 2

D

C

Base View

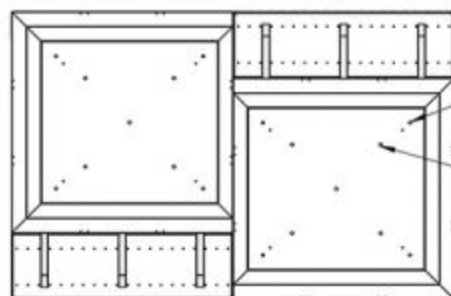

Ø 18 holes for ground anchors

Ø 20 Drainage holes

B

A

8

7

6


5


4


3

2

1

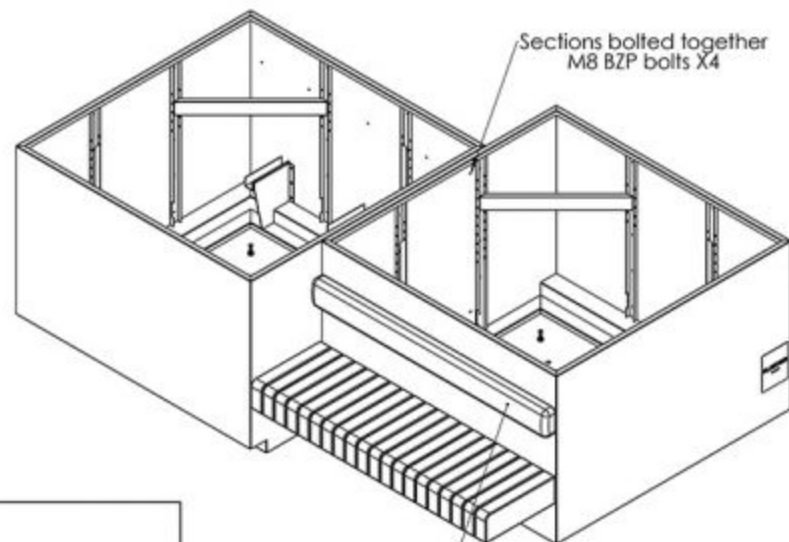Sections bolted together
M8 BZP bolts X4Backrest supplied pre-drilled.
Fixed to planter with 8mm Coachscrews.
Screws, washers and drill template supplied.'FILMWORKS Plaque'
socket cover.
Welded studs to rear side of plaque
bolted through planter skin.
Drill template supplied

IOTA 		FINISH	Pre-Weathered		DO NOT SCALE DRAWING	REVISION	1
NAME	SIGNATURE	DATE			IOTA - 42640		
DRWN:	GR	05/10/20			Ealing Filmworks Tree Planter		
CHKD:					TUB		
APPVD:					42640-TP-MainAssy		
MFG:					A3		
Q.A.					SHEET 1 OF 13		
QUANTITY:		1		MATERIAL:		3mm Corten	
WEIGHT:		539 Kg		SCALE:		1:1	

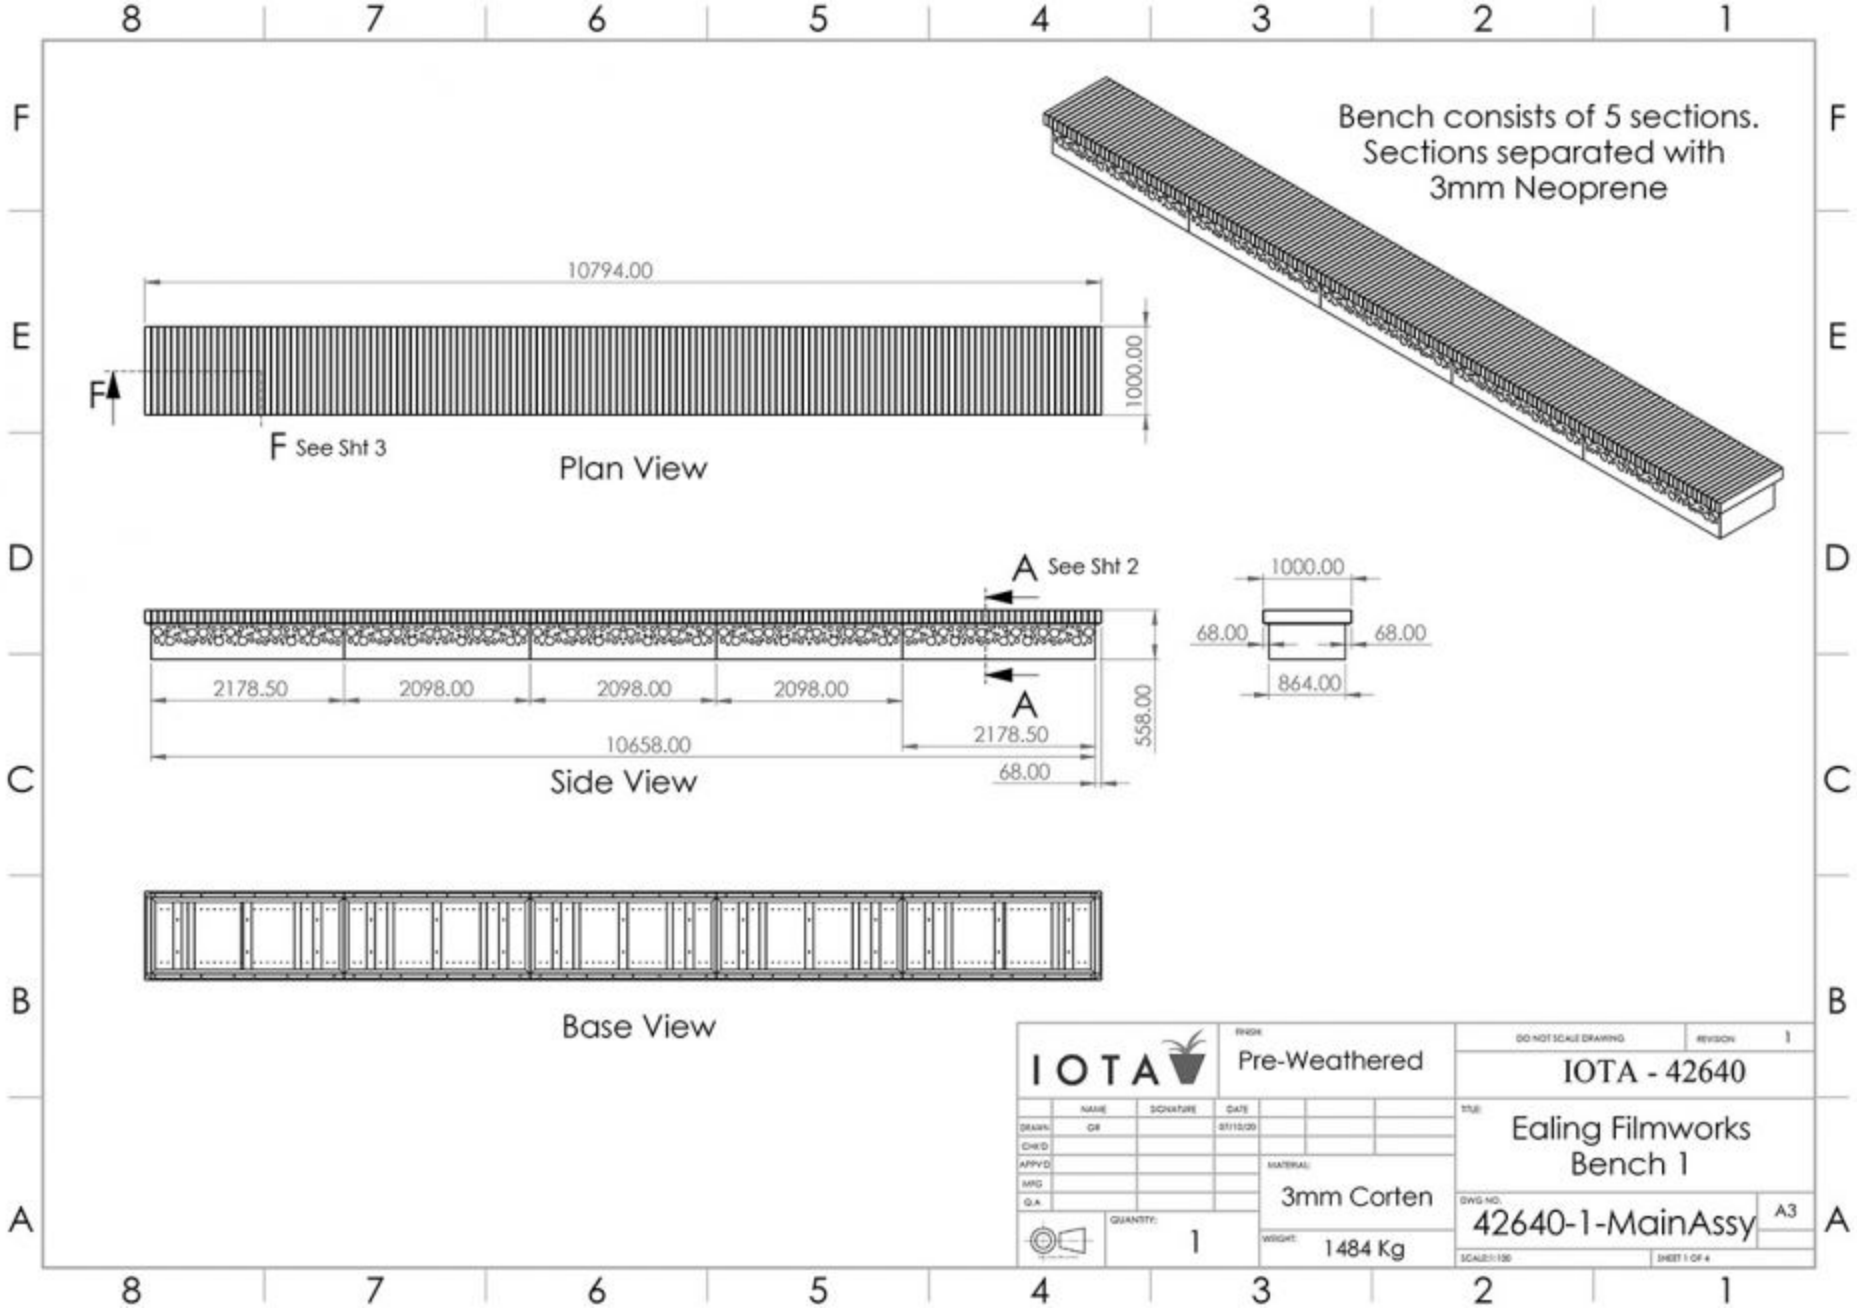

IOTA 		ENGR	Pre-Weathered	DO NOT SCALE DRAWING	REVISION	1
NAME		SIGNATURE	DATE	IOTA - 42640		
DRN:	GR		01/10/20	TITLE		
CHKD:				Ealing Filmworks		
APPVD:				Bench 1		
MFG:				DWS NO.		
Q.A.				42640-1-MainAssy		
QUANTITY:		1		A3		
MATERIAL:		3mm Corten		SHEET 1 OF 4		
WEIGHT:		1484 Kg		SCALE: 1:100		

8

7

6

5

4

3

2

1

F

E

D

C

B

A

F


E

D

C

B

A

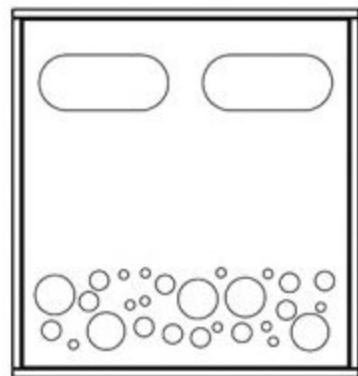


VIEW G
SCALE 1 : 12




A

Emka quarter turn lock X2

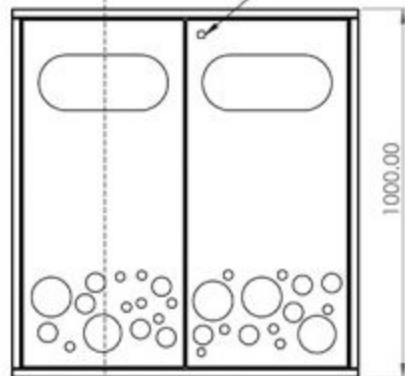



A See sht 2

B

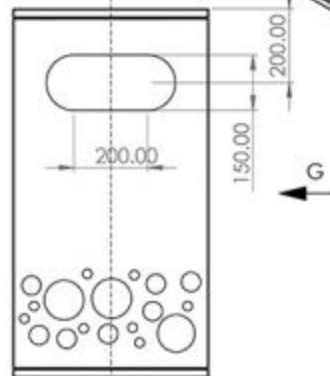

B

G

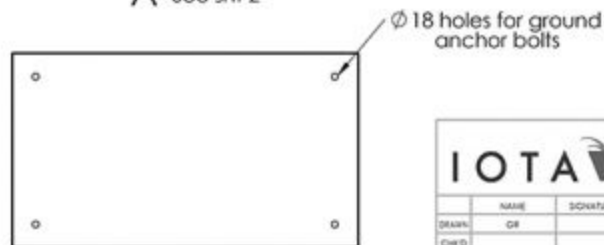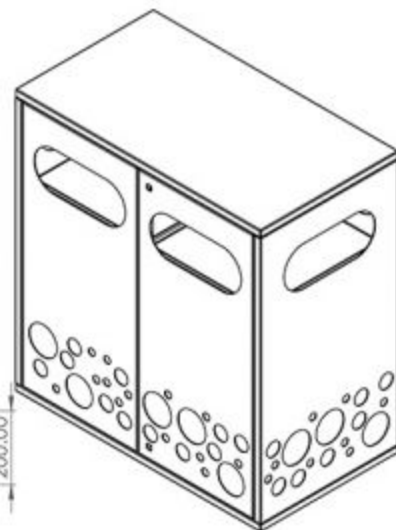

IOTA 		ENGR	Pre-Weathered		DO NOT SCALE DRAWING	REVISION	1
DRAWN: GR		SIGNATURE	DATE		IOTA - 42640		
CHKD:			08/10/20		TITLE: Ealing Filmworks Litter Bin		
APPVD:					DWS NO:		42640-BinAssy
MFG:				MATERIAL:			A3
Q.A.				3mm Corten			
QUANTITY:		7		WEIGHT:	146 Kg		
				SCALE: 1:10		SHEET 1 OF 3	

8

7

6

5

4

3

2

1