



UNLESS OTHERWISE SPECIFIED: DIMENSIONS ARE IN MILLIMETERS SURFACE FINISH: TOLERANCES: LINEAR: ANGULAR:		FINISH	DIBURY AND BREAK SHARP EDGES		DO NOT SCALE DRAWING	REVISION	03
NAME	SIGNATURE	DATE			TITLE: Berkeley Square - Bench		
DRAWN					DWG NO.	A3	
CHEK'D					1030-IOT-X-DRG-010b (C)		
APPV'D					SCALE: 1:30	SHEET 2 OF 3	
MFG				MATERIAL:			
QA				WEIGHT:			

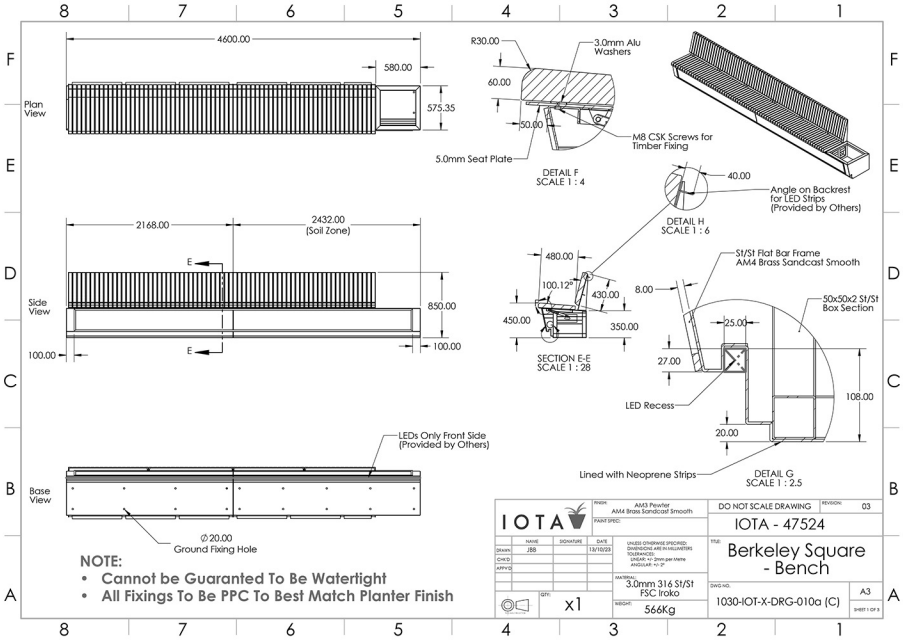

- NOTE:**
- Cannot be Guaranteed To Be Watertight
 - All Fixings To Be PPC To Best Match Planter Finish

IOTA		REV: AM3 Pewter	DO NOT SCALE DRAWING	REVISION: 03
		AM4 Brass Sandcast Smooth	IOTA - 47524	
DRAWN: JBB		DATE: 13/10/23	SITE: Berkeley Square - Bench	
CHK'D:		UNLESS OTHERWISE SPECIFIED: DIMENSIONS ARE IN MILLIMETERS TOLERANCES: LINEAR: +0.20mm PER METRE ANGULAR: +1.0°	DWG NO: 1030-IOT-X-DRG-010a (C)	
APP'D:		MATERIAL: 3.0mm 316 St/St FSC Iroko	A3	
QTY: x1		WEIGHT: 566Kg	SHEET 1 OF 3	

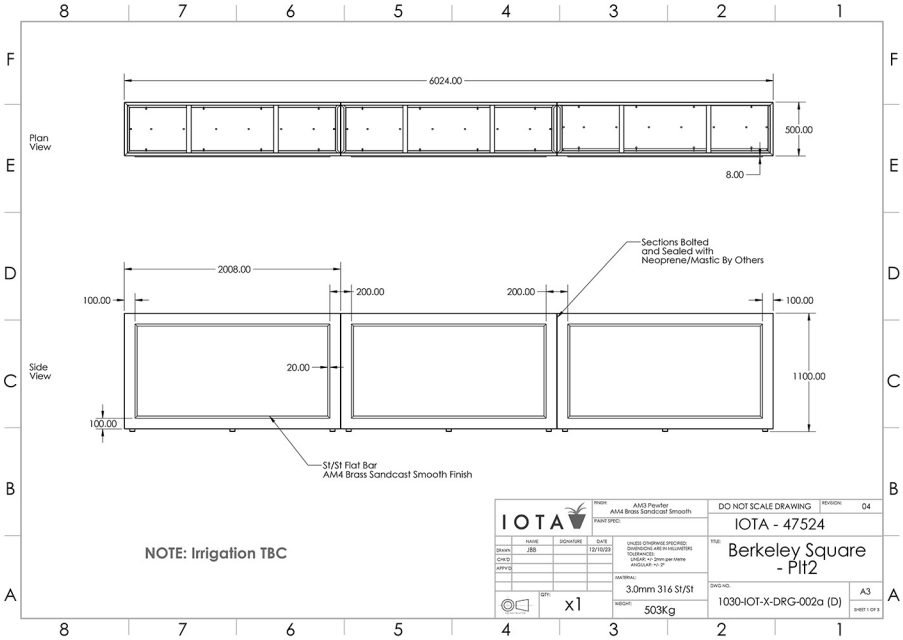

Plan View

Side View

NOTE: Irrigation TBC

Sections Bolted and Sealed with Neoprene/Mastic By Others

S1/S1 Flat Bar
AM4 Brass Sandcast Smooth Finish

			RANK AM3 Powder AM4 Brass Sandcast Smooth PART SPEC:	DO NOT SCALE DRAWING REVISION: 04
DRAWN JBB	SIGNATURE	DATE 12/18/23	UNLESS OTHERWISE SPECIFIED: DIMENSIONS ARE IN MILLIMETERS TOLERANCES: LINEAR: +0.20mm PER MM ANGULAR: +1.0°	TITLE: Berkeley Square - Pit2
APPVED	QTY: x1	MATERIAL: 3.0mm 316 S1/St	WEIGHT: 503Kg	DWG NO: 1030-IOT-X-DRG-002a (D)
				A3 SHEET 1 OF 3