



MILLSTONE FOUNTAIN KITS

Millstone fountain kits form attractive, self-contained water features which can be easily installed and maintained. Three standard versions are available using a 600, 800 or 1000mm diameter millstone. Section drawing details are shown below.

The millstones are formed to accept the nozzle which is pre-assembled prior to delivery.



The millstone fountain kits offer a variety of benefits and features, making them an appealing option for both residential and commercial installations.


Key Features:


Aesthetic and Affordable: The fountains offer an attractive and relatively inexpensive water feature that enhances any environment.

Self-Contained: The fountain kit is a self-contained system, meaning it doesn't require additional, space-consuming components like pools or filtration systems.

Adjustable Water Flow: The low bubbling jet can be adjusted in height using the flow control valve on the submersible pump, allowing for modification of the water display.

Optional Additions: You can further enhance the installation with options such as LED lighting, electronic safety / timer controls and automatic water top up.

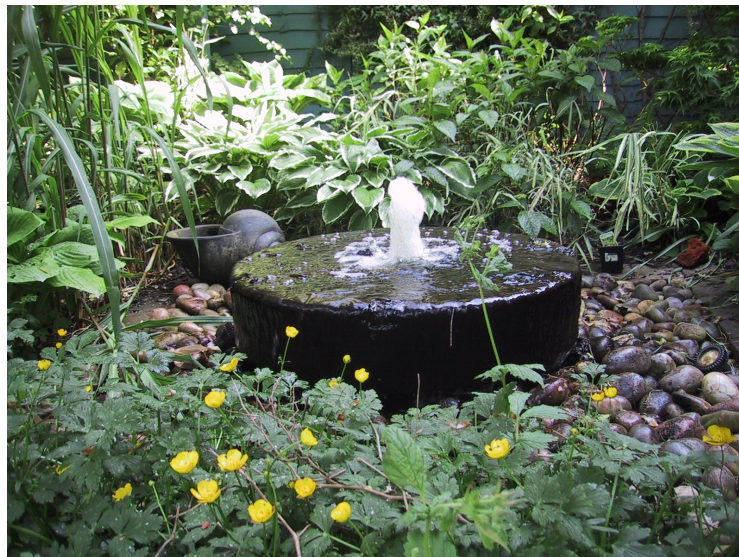

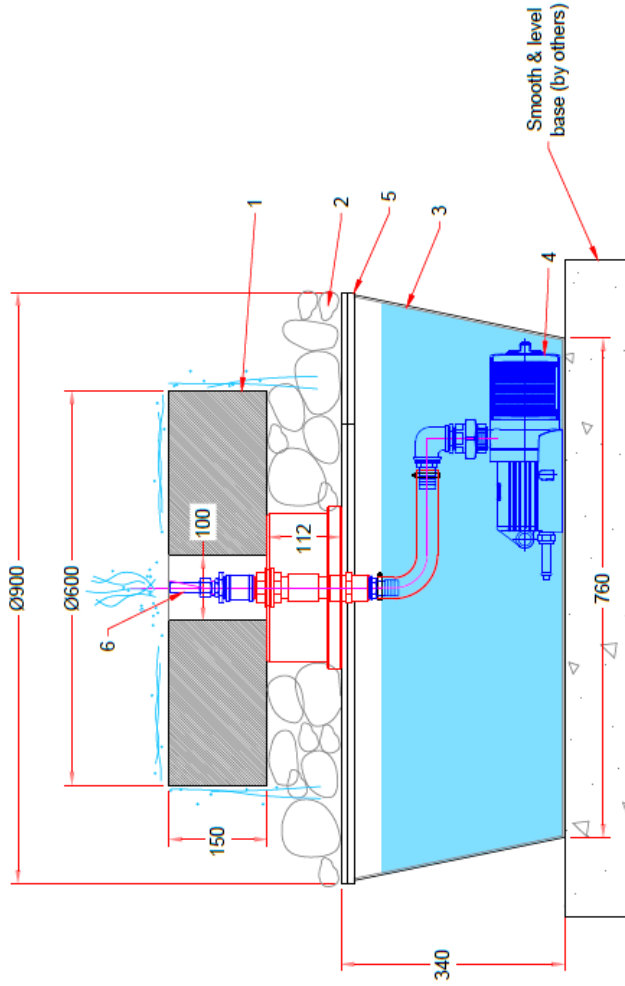

Client:

Project Title:

Originator:

Drawing Title:

- Millstone Fountain Kit**
1. Special millstone
 2. Cobbles (by others)
 3. WR-T 100 cover
 4. UWP 3000 submersible pump
 5. U Base Support
 7. WR-100 Water Reservoir
 8. Cable entry point on reservoir cover
 8. Nozzle Riser


**GSA900M Millstone Fountain
Kit Complete**

Scale at A4:	N.T.S.	Status:	Info	CAO File Name:	GSA900M
Drawn:	GF	Checked:	PE	Approved:	PE
Date:	20-01-25	Date:	20-01-25	Date:	20-01-25
Drawing No:	GSA900M			Revision:	C

**Fountains Direct
Limited**

21 Trade City
Avro Way
Brooklands Business Park
Surrey
KT13 0YF

Tel: 01932 336 338 Fax: 01932 336527
Email: sales@fountains-direct.co.uk

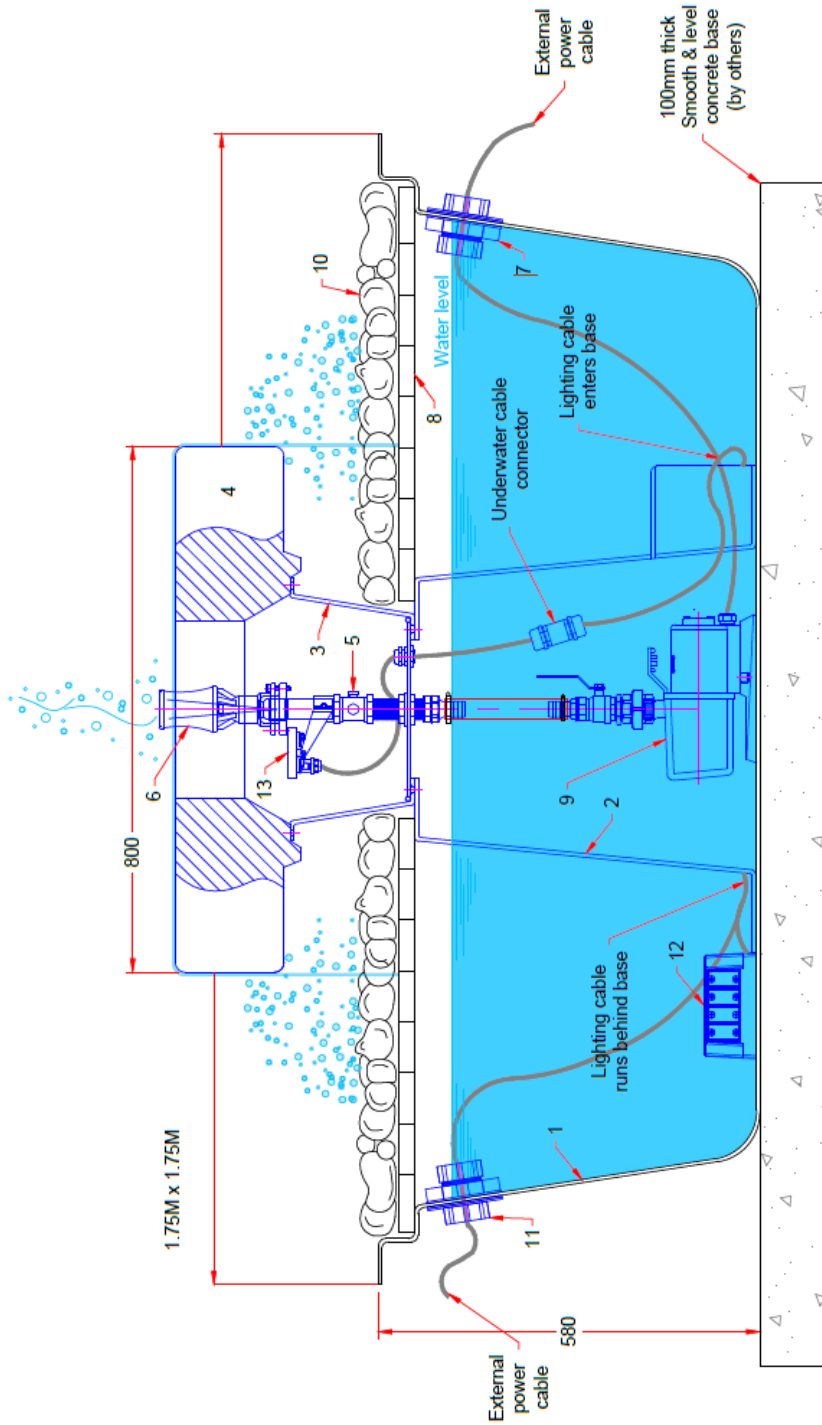

Client:

Project Title:

Originator:

Drawing Title:


- Millstone Fountain Kit**
1. GRP pool GFK1500 1750x1750x580mm
 2. ANG10 millstone base
 3. DAT200 reservoir
 4. Millstone 800mm dia.
 5. Nozzle armature KM10F
 6. Nozzle type Cascade 50T
 7. Tradux
 8. Safety grille
 9. Submersible pump
 10. River washed cobbles (by contractor)
- Millstone Fountain illumination set (optional)
11. Tradux OUK57154
 12. 24v Underwater Transformer
 13. Warm White LED light

**GSA1575M
Millstone Fountain Kit
Complete**

Scale at A4:	N.T.S.	Status:	Info	CAD File Name:	GSA1575M
Drawn:	GF	Checked:	PE	Approved:	PE
Date:	20/01/25	Date:	20/01/25	Date:	20/01/25
Drawing No:	GSA1575M	Revision:			B

**Fountains Direct
Limited**

21 Trade City
Avro Way
Brooklands Business Park
Surrey
KT13 0YF
Tel: 01932 336 338 Fax: 01932 336527
Email: sales@fountains-direct.co.uk

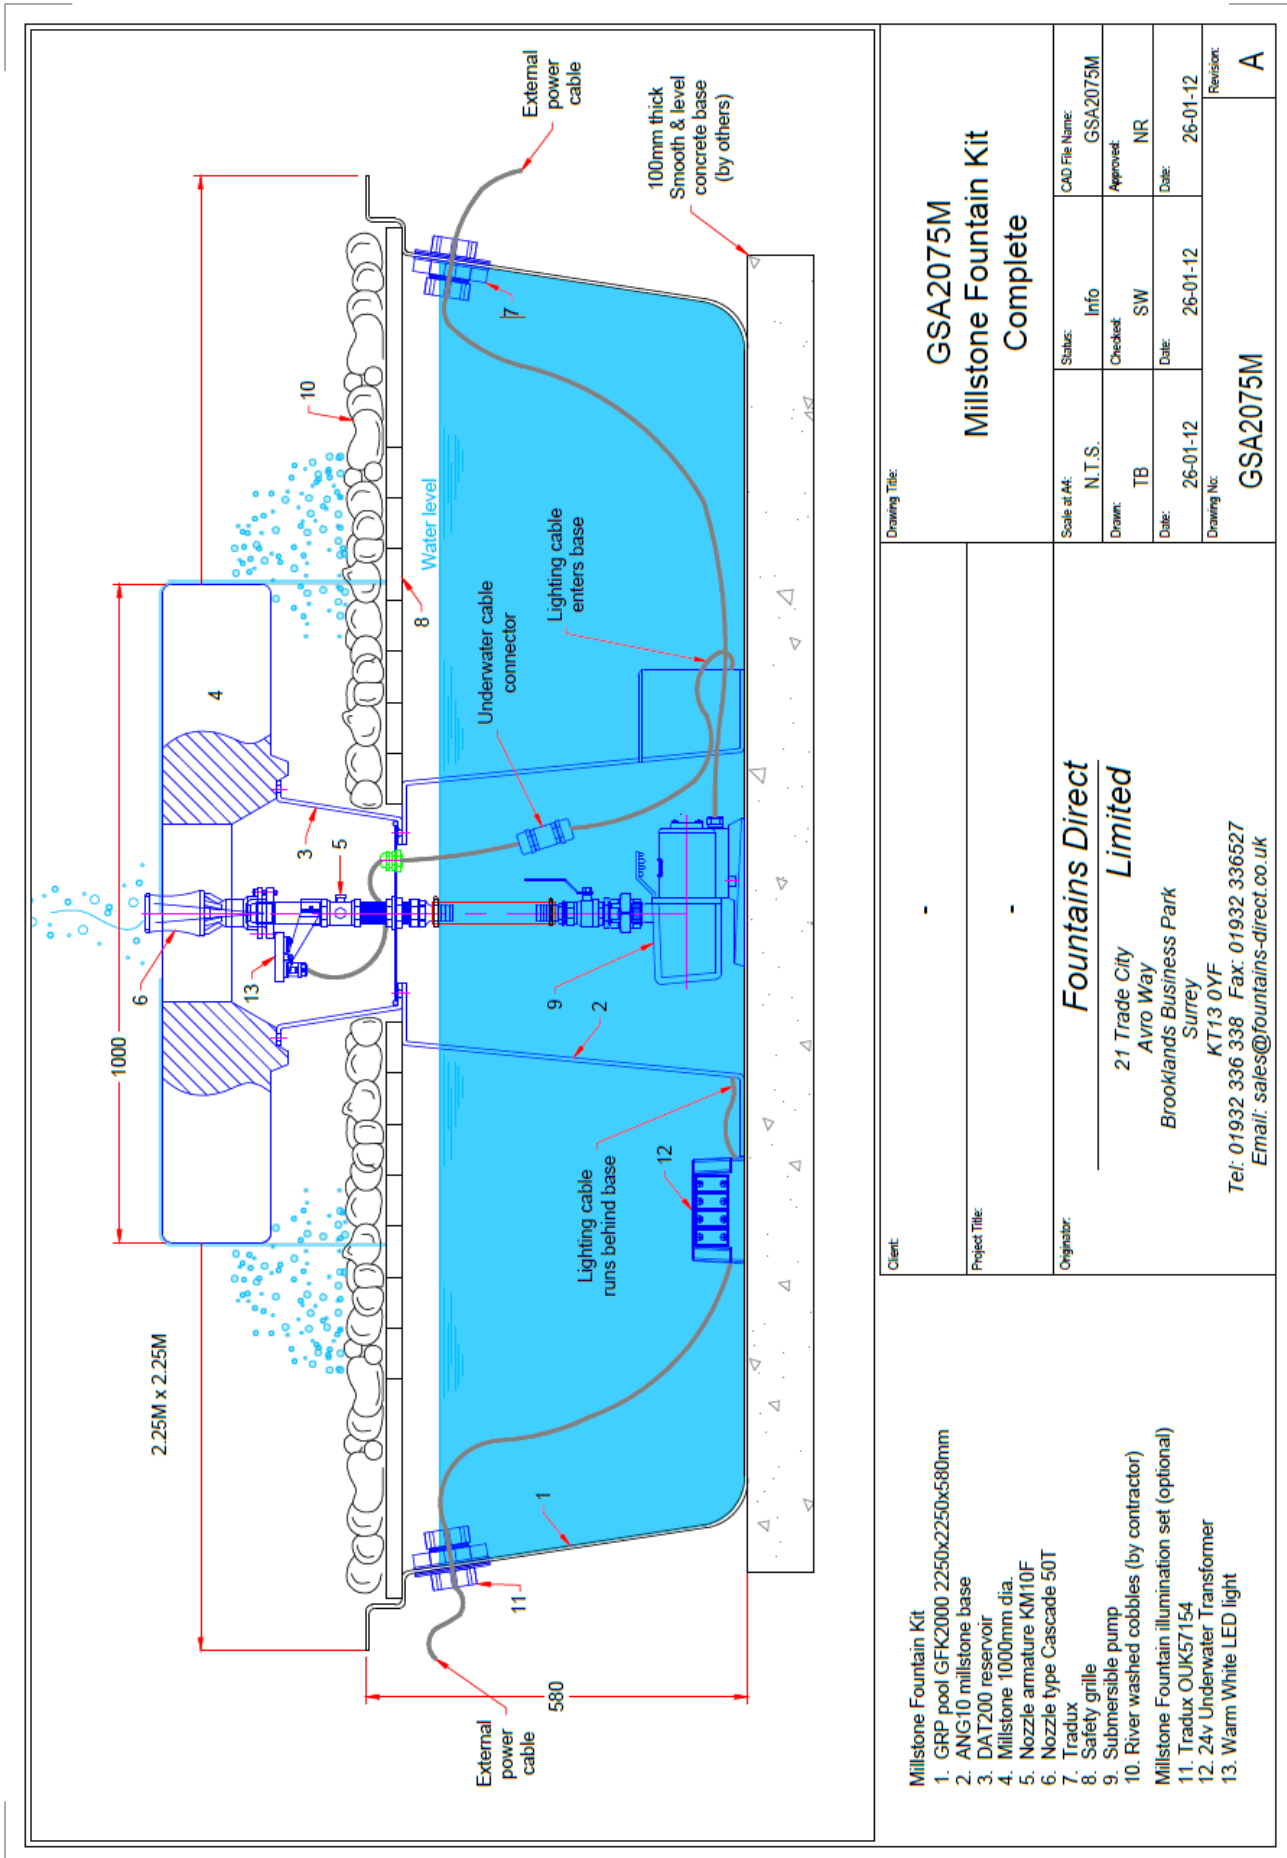

- Millstone Fountain Kit**
1. GRP pool GFK2000 2250x2250x580mm
 2. ANG 10 millstone base
 3. DAT200 reservoir
 4. Millstone 1000mm dia
 5. Nozzle armature KM10F
 6. Nozzle type Cascade 50T
 7. Tradlux
 8. Safety grille
 9. Submersible pump
 10. River washed cobbles (by contractor)
- Millstone Fountain illumination set (optional)**
11. Tradlux OUK57154
 12. 24v Underwater Transformer
 13. Warm White LED light

Client:

Project Title:

Originator:

Fountains Direct Limited
 21 Trade City
 Avro Way
 Brooklands Business Park
 Surrey
 KT13 0YF
 Tel: 01932 336 338 Fax: 01932 336527
 Email: sales@fountains-direct.co.uk

Drawing Title:

**GSA2075M
 Millstone Fountain Kit
 Complete**

Scale of A4:	N.T.S.	Status:	Info	CAD File Name:	GSA2075M
Drawn:	TB	Checked:	SW	Approved:	NR
Date:	26-01-12	Date:	26-01-12	Date:	26-01-12
Drawing No:	GSA2075M	Revision:			A