



**Fitzpatrick
Woolmer**

Ladder Sign - Recycled Plastic

Our recycled plastic **ladder signs** offer a durable, sustainable alternative for pedestrian and vehicle wayfinding. Made from 100% recycled materials and fully recyclable at end of life, they provide a long-lasting, low-maintenance solution that resists rot, fading, and weathering.

Multiple engraved directional slats can display text, arrows, and logos to clearly guide visitors. Ideal for parks, trails, and public spaces, these eco-friendly signs combine strength, clarity, and environmental responsibility in one practical design.

Product features

- * Wood effect recycled plastic construction
- * 100% recyclable
- * No maintenance required
- * Permanently engraved lettering and logos
- * Standard size 1000mm wide
- * 1 year manufacturer's warranty

Fitzpatrick Woolmer Design & Publishing Limited

Unit 7 Lakeside Park, Neptune Close, Rochester, Kent, ME2 4LT
t: 01634 711 771 e: info@fwdp.co.uk w: fwdp.co.uk



By Appointment to His Majesty The King
Manufacturer of Signs and Wayfinding
Fitzpatrick Woolmer Design & Publishing Ltd, Kent

Specification applies to the standard product. Our range of options usually allow us to accommodate any differences you may require. Please contact us and we will be happy to support you in developing this specification to meet your requirements.

Manufacturer: Fitzpatrick Woolmer,
Unit 7 Lakeside Park, Neptune Close,
Rochester, Kent, ME2 4LT.

Tel: 01634 711 771

Email: info@fwdp.co.uk

Material: Polystyrene foam

Origin: UK


Certification: 100% recycled plastic waste

Finish: Cedar effect

Weight: 17kg

Installation: Posts extend 500mm below ground level

Guarantee: One year manufacturer's warranty

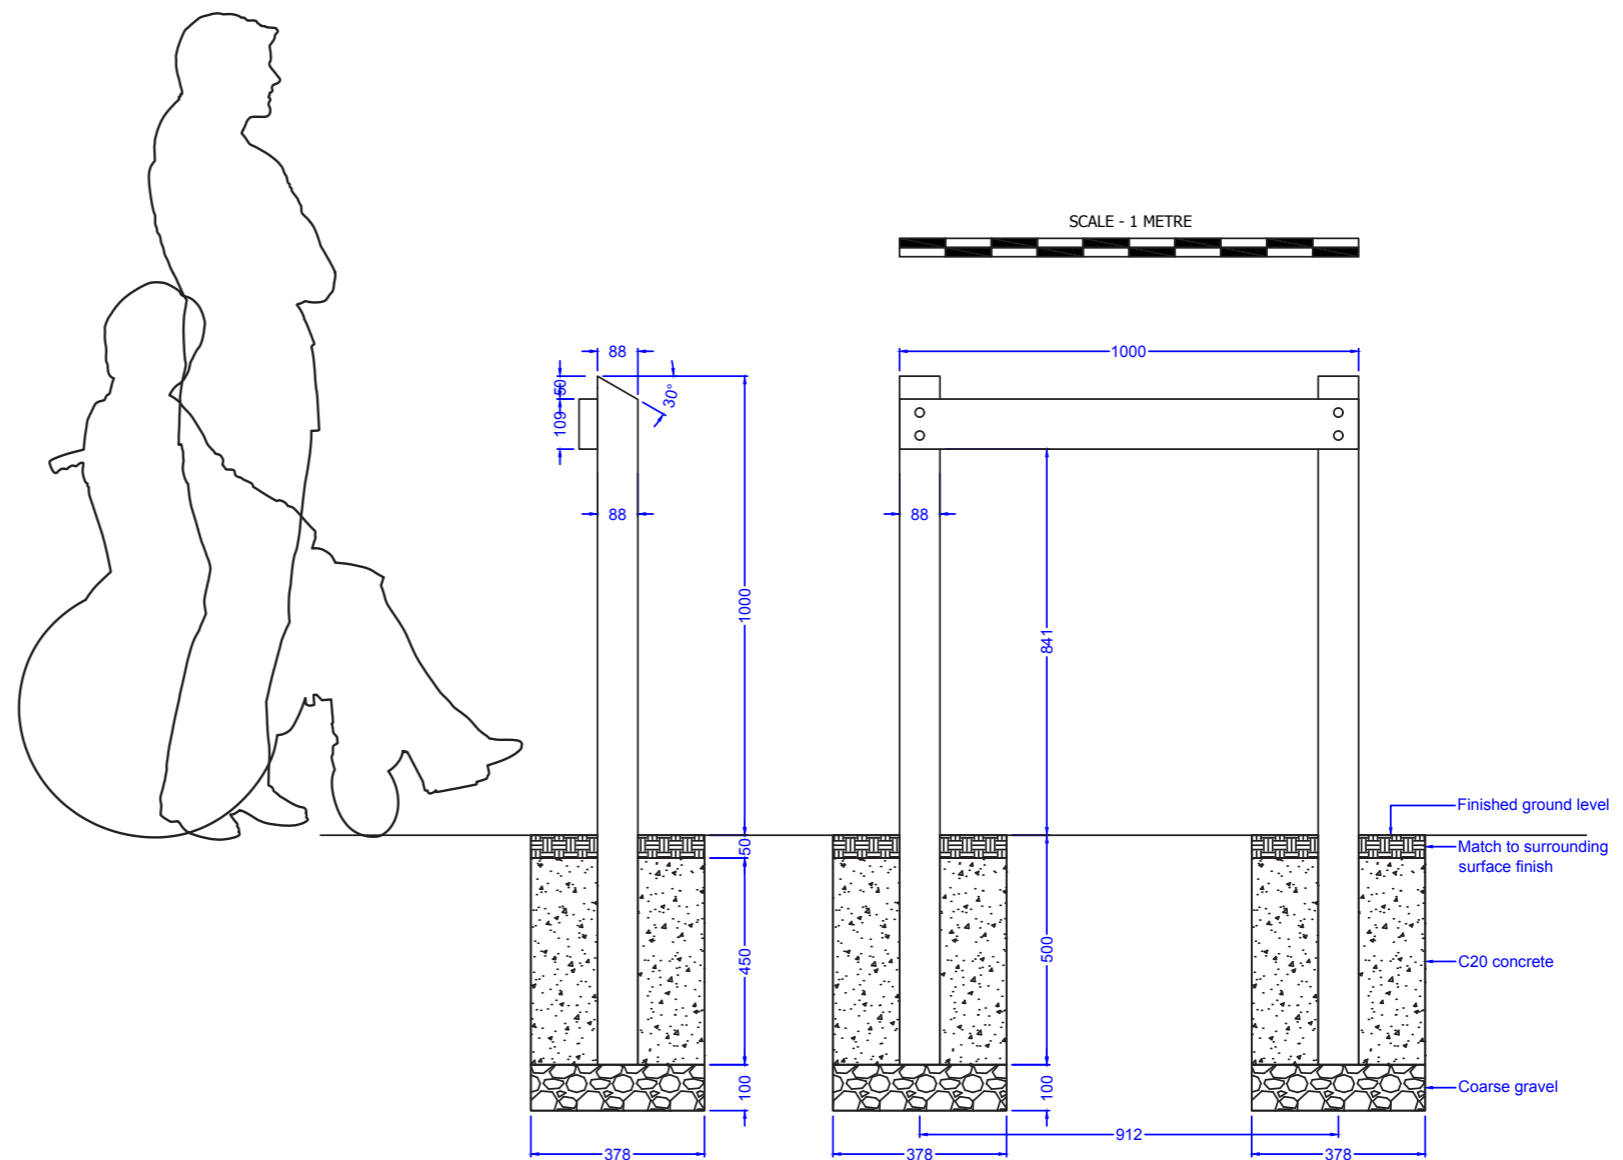

Note: All dimensions are indicative only. Footing details are subject to soil conditions and structural engineers recommendations.

Specification applies to the standard product. Our range of options usually allow us to accommodate any differences you may require. Please contact us and we will be happy to support you in developing this specification to meet your requirements.

Manufacturer: Fitzpatrick Woolmer,
Unit 7 Lakeside Park, Neptune Close,
Rochester, Kent, ME2 4LT.
Tel: 01634 711 771
Email: info@fwdp.co.uk

Material: Polystyrene foam

Origin: UK


Certification: 100% recycled plastic waste

Finish: Cedar effect

Weight: 21kg

Installation: Posts extend 500mm below ground level

Guarantee: One year manufacturer's warranty

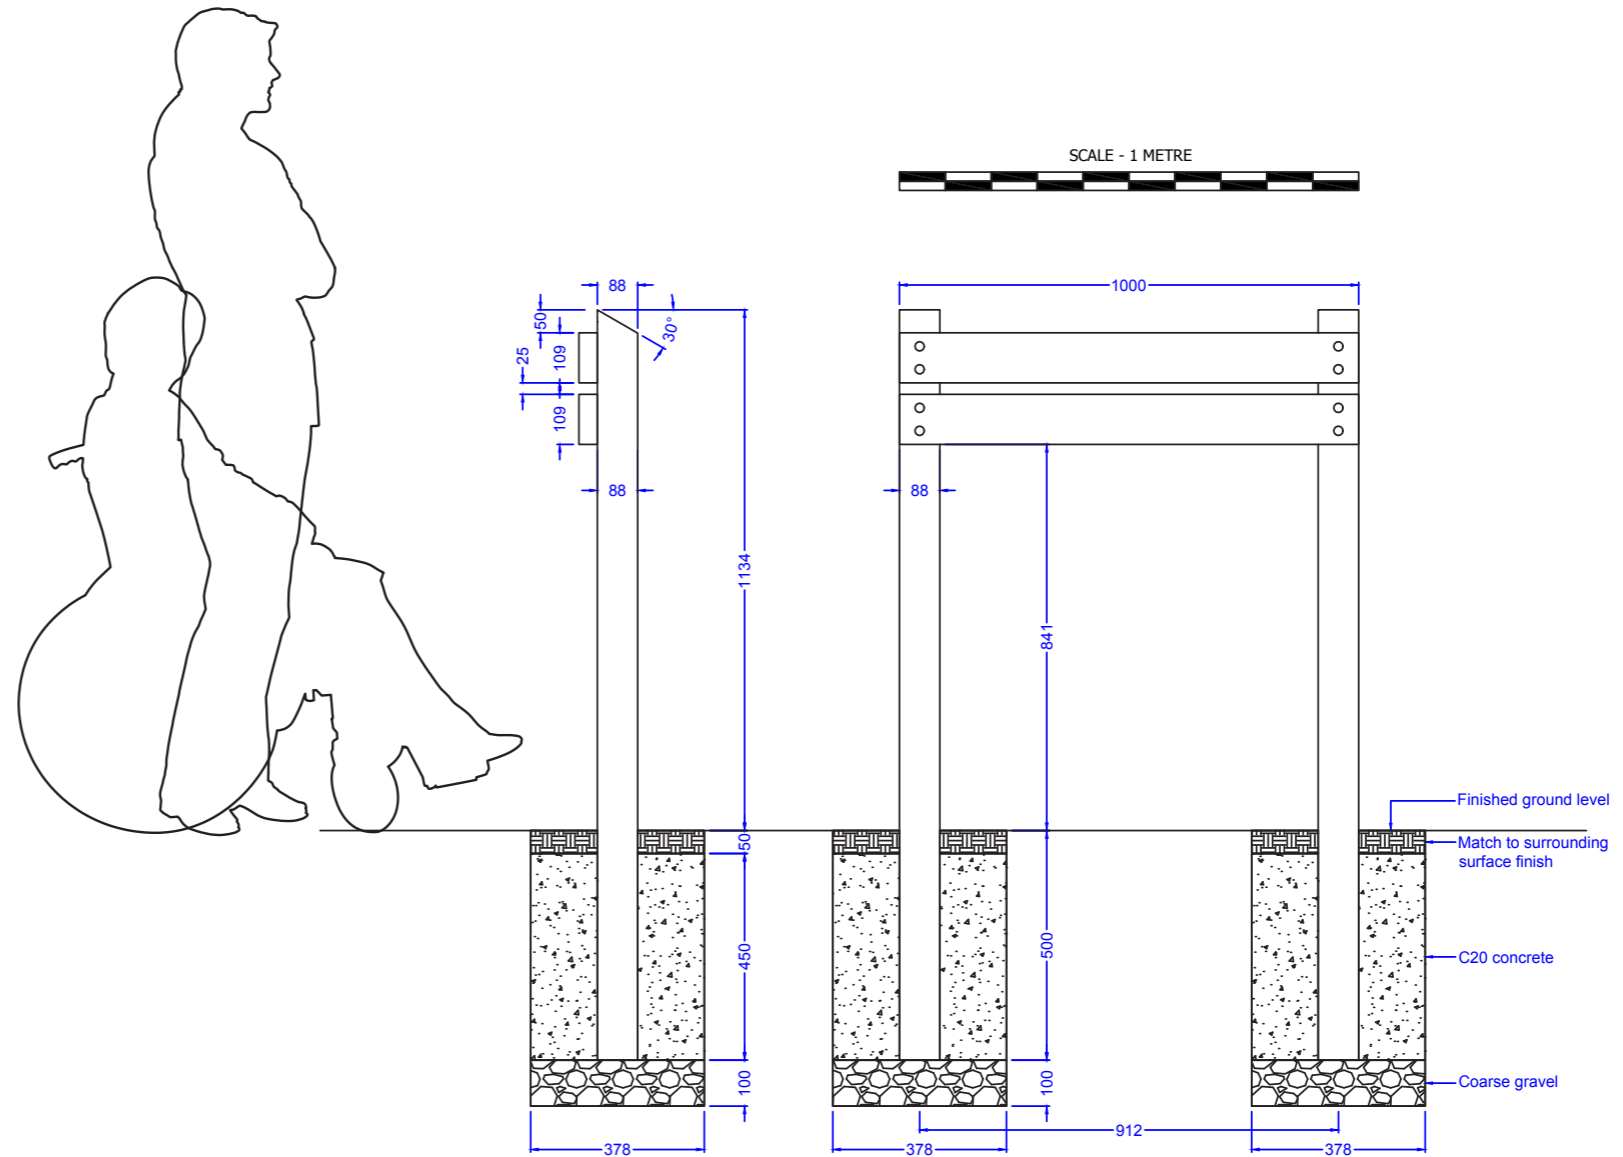

Note: All dimensions are indicative only. Footing details are subject to soil conditions and structural engineers recommendations.

Specification applies to the standard product. Our range of options usually allow us to accommodate any differences you may require. Please contact us and we will be happy to support you in developing this specification to meet your requirements.

Manufacturer: Fitzpatrick Woolmer,
Unit 7 Lakeside Park, Neptune Close,
Rochester, Kent, ME2 4LT.

Tel: 01634 711 771

Email: info@fwdp.co.uk

Material: Polystyrene foam

Origin: UK


Certification: 100% recycled plastic waste

Finish: Cedar effect

Weight: 25kg

Installation: Posts extend 500mm below ground level

Guarantee: One year manufacturer's warranty

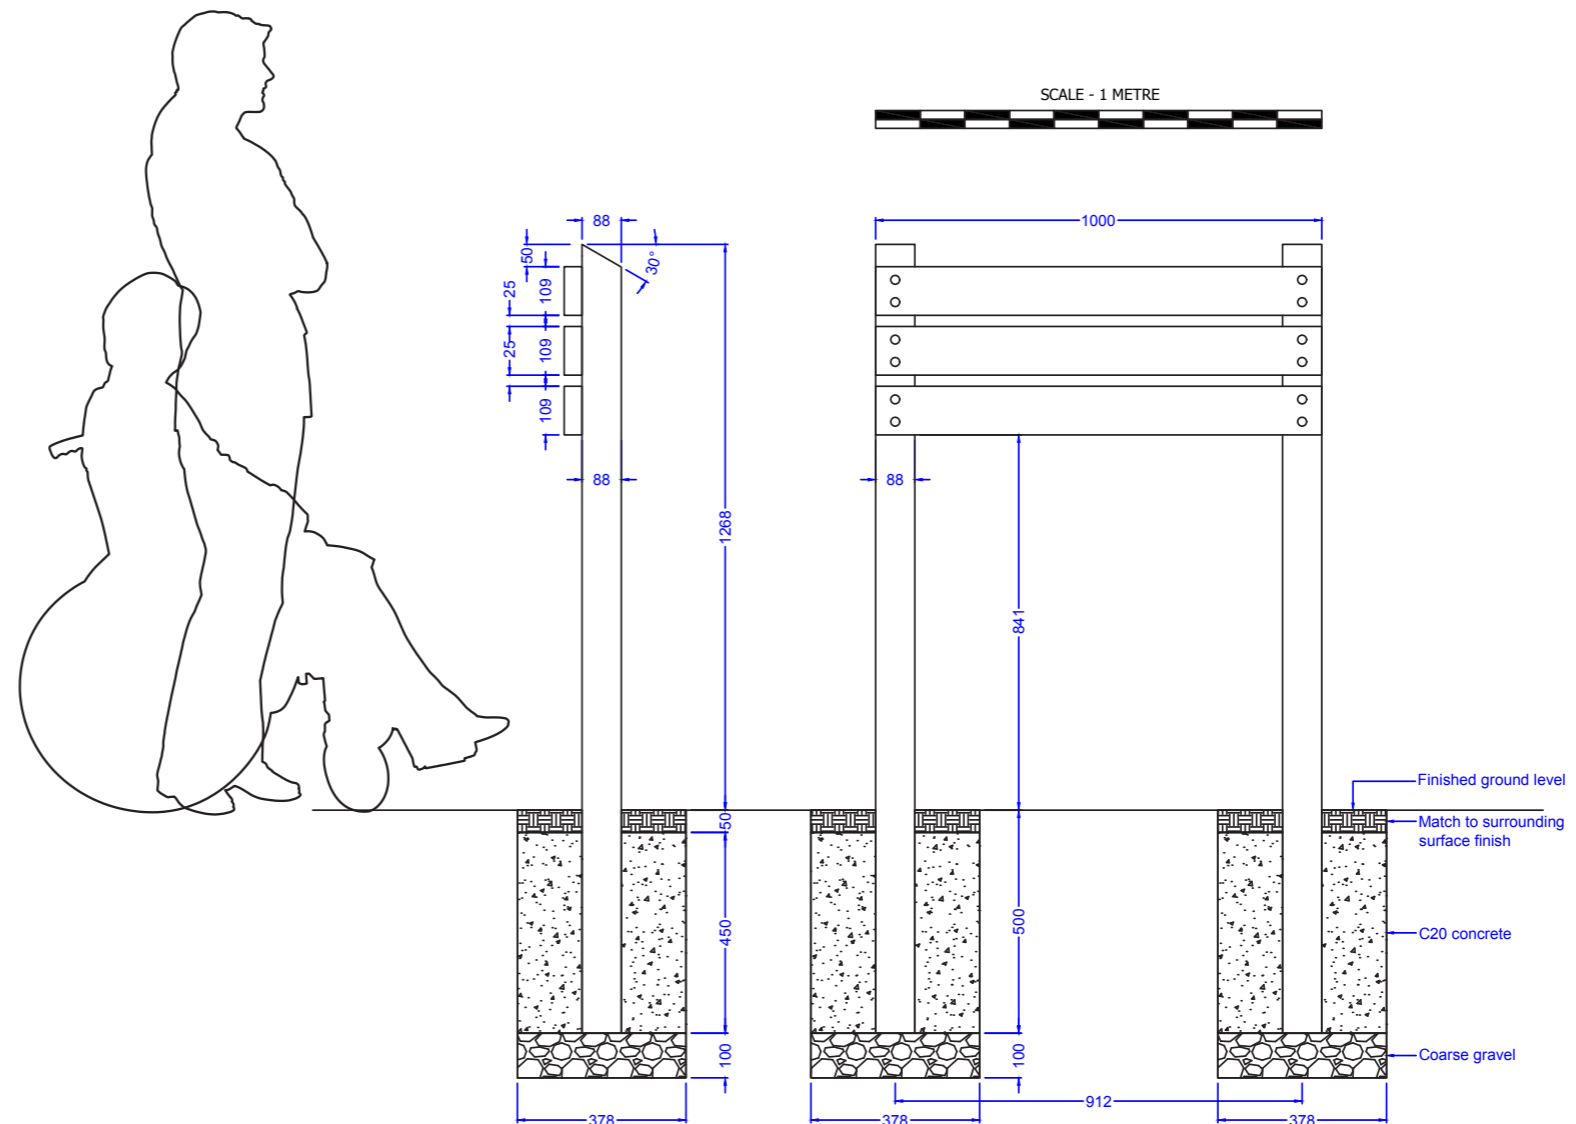

Note: All dimensions are indicative only. Footing details are subject to soil conditions and structural engineers recommendations.

Specification applies to the standard product. Our range of options usually allow us to accommodate any differences you may require. Please contact us and we will be happy to support you in developing this specification to meet your requirements.

Manufacturer: Fitzpatrick Woolmer,
Unit 7 Lakeside Park, Neptune Close,
Rochester, Kent, ME2 4LT.

Tel: 01634 711 771

Email: info@fwdp.co.uk

Material: Polystyrene foam

Origin: UK


Certification: 100% recycled plastic waste

Finish: Cedar effect

Weight: 33kg

Installation: Posts extend 600mm below ground level

Guarantee: One year manufacturer's warranty

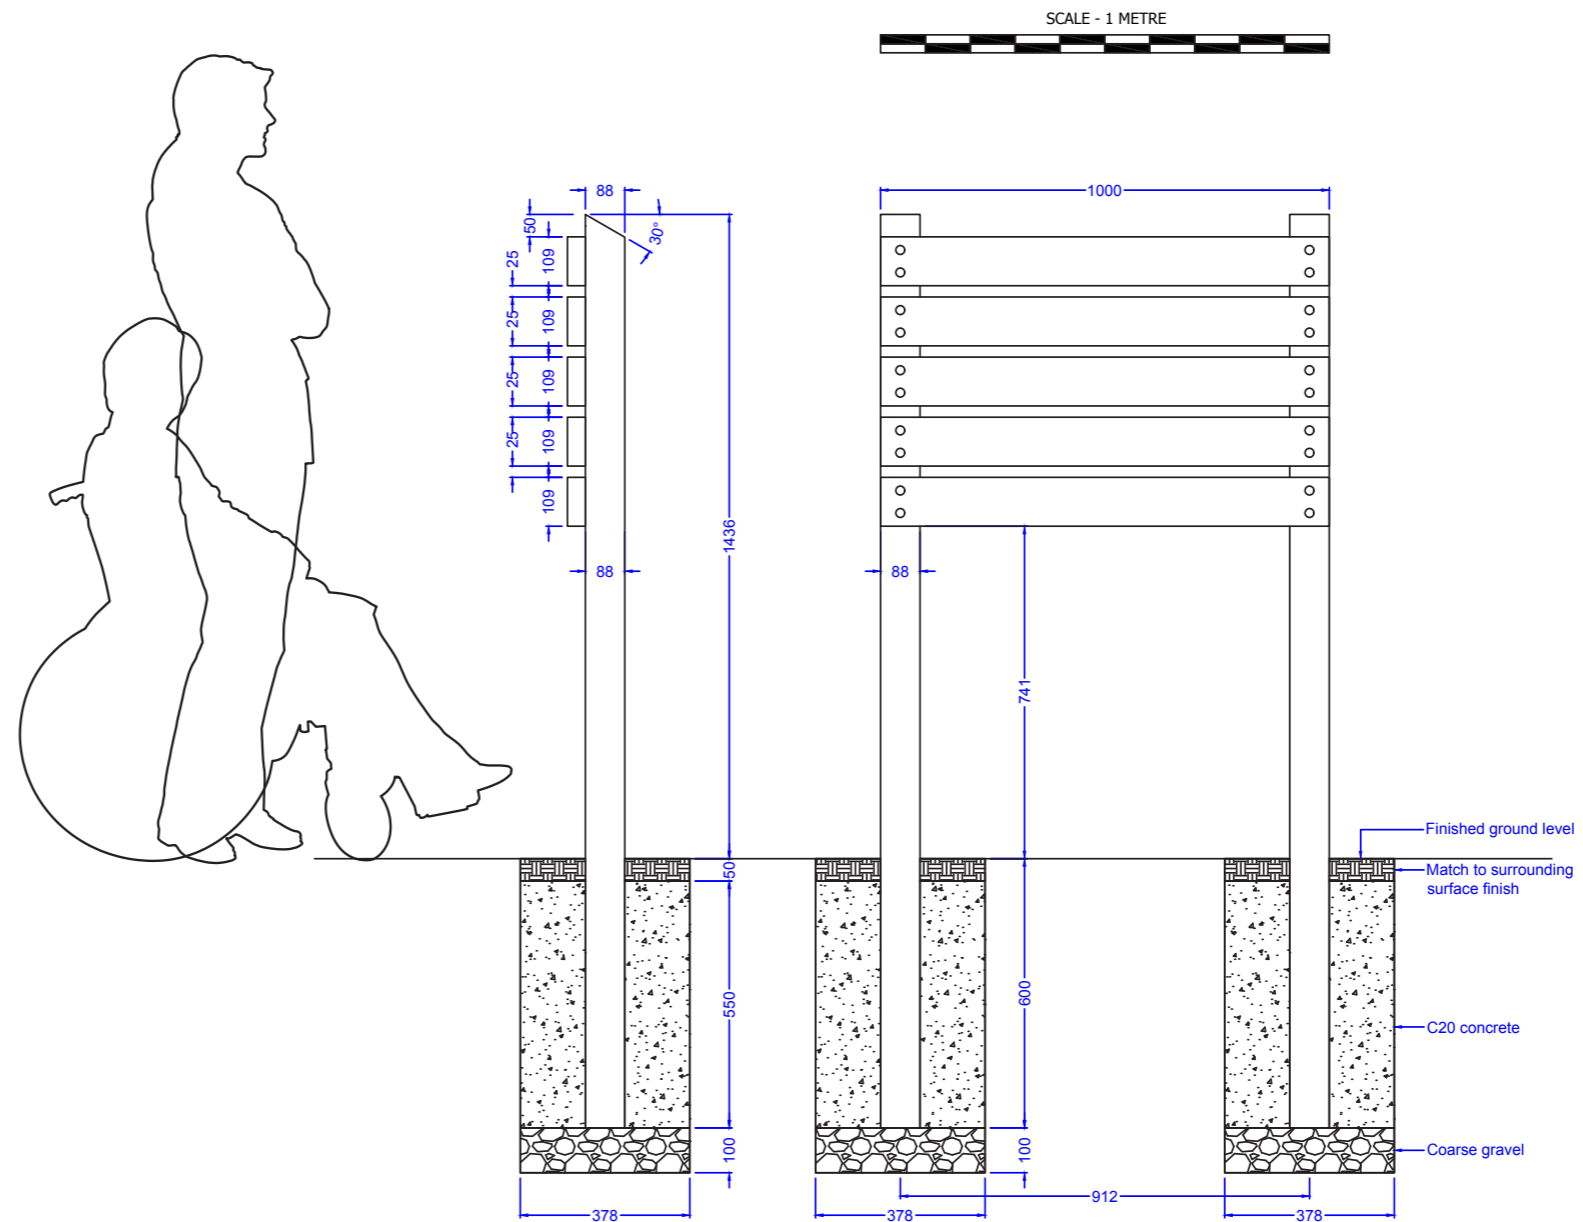

Note: All dimensions are indicative only. Footing details are subject to soil conditions and structural engineers recommendations.

