


DO NOT SCALE – IF IN DOUBT ASK

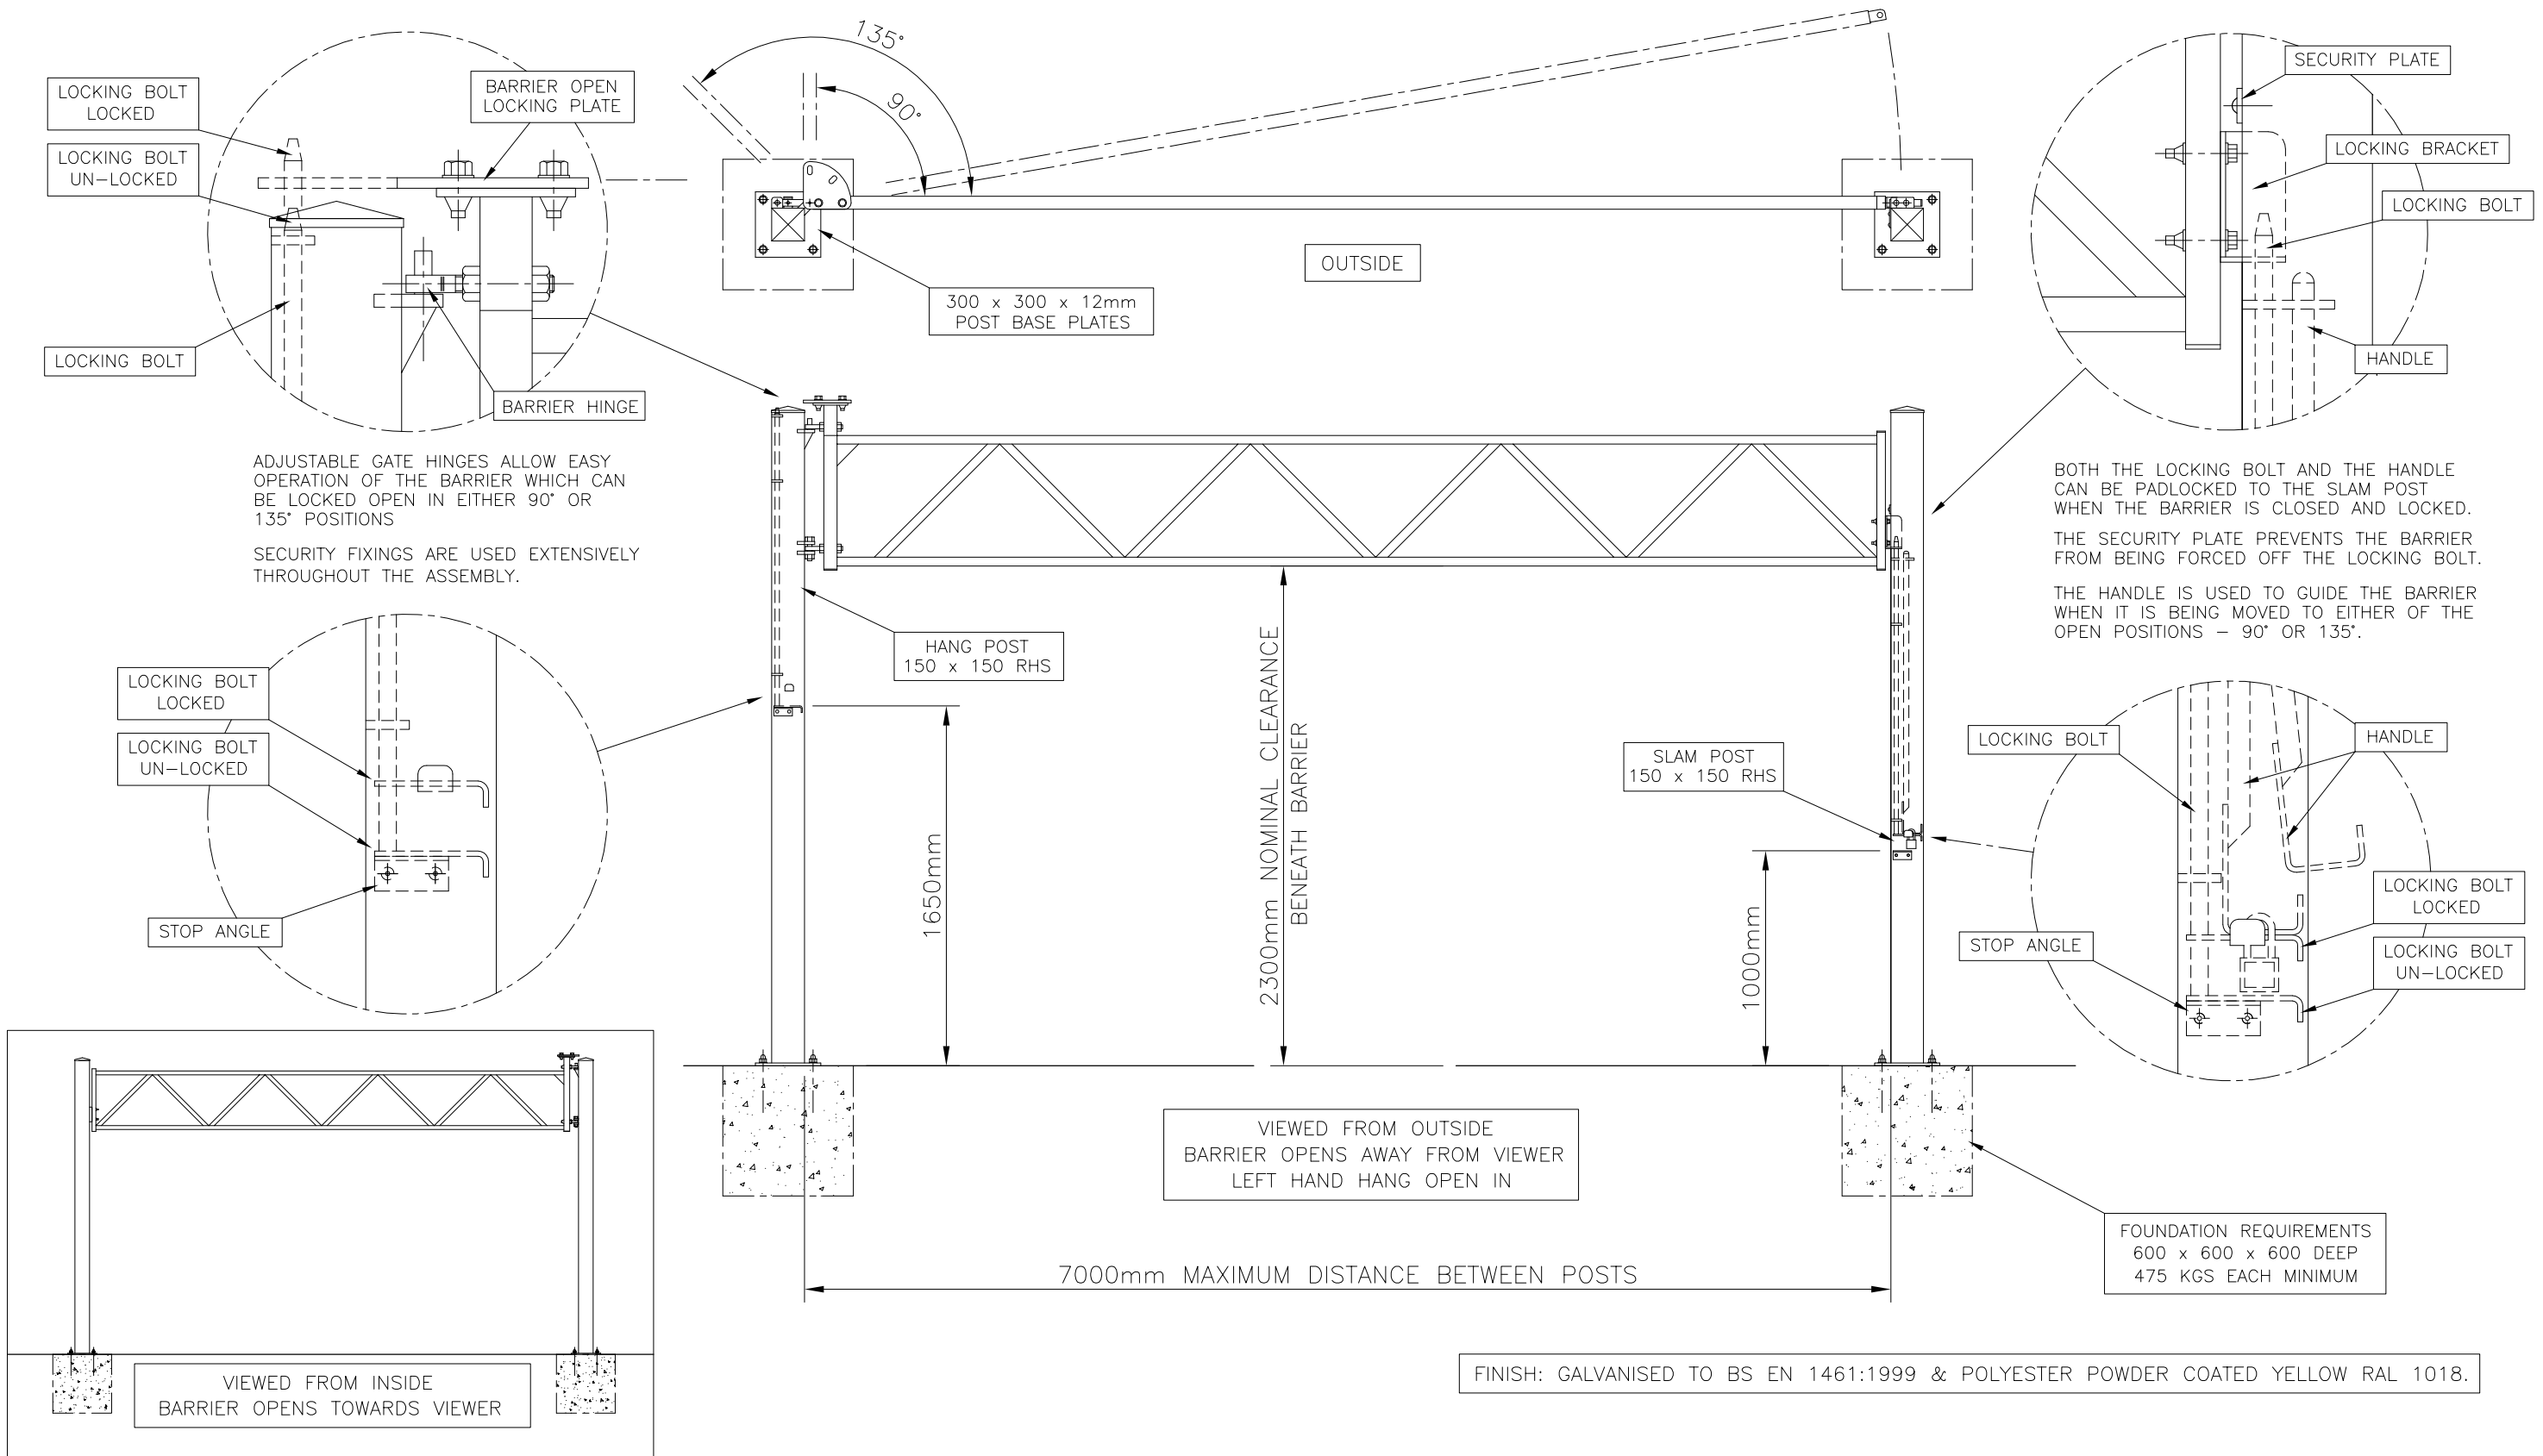

ADJUSTABLE GATE HINGES ALLOW EASY OPERATION OF THE BARRIER WHICH CAN BE LOCKED OPEN IN EITHER 90° OR 135° POSITIONS
SECURITY FIXINGS ARE USED EXTENSIVELY THROUGHOUT THE ASSEMBLY.

BOTH THE LOCKING BOLT AND THE HANDLE CAN BE PADLOCKED TO THE SLAM POST WHEN THE BARRIER IS CLOSED AND LOCKED.
THE SECURITY PLATE PREVENTS THE BARRIER FROM BEING FORCED OFF THE LOCKING BOLT.
THE HANDLE IS USED TO GUIDE THE BARRIER WHEN IT IS BEING MOVED TO EITHER OF THE OPEN POSITIONS – 90° OR 135°.

VIEWED FROM OUTSIDE
BARRIER OPENS AWAY FROM VIEWER
LEFT HAND HANG OPEN IN

VIEWED FROM INSIDE
BARRIER OPENS TOWARDS VIEWER

FINISH: GALVANISED TO BS EN 1461:1999 & POLYESTER POWDER COATED YELLOW RAL 1018.

Jacksons
FINE FENCING

Stowting Common
Near Ashford,
KENT. TN25 6BN
Telephone : 01233 750393
Fax: 01233 750403
Int. Tel : +44 (0)1233 750393

This Drawing Is The Property Of H.S. Jackson & Son (Fencing) Ltd.
And May Not Be Copied Or Reproduced In Any Way Without Prior Written Permission.

1 17/02/10 BASE SIZES UPDATED
0 30/10/2003 Original Issue

Drawn JWG	TITLE STD LAYOUT OF MAX HEIGHT Br. 2.3 m HIGH x 7.0m w LHH OPEN IN
Date 30/10/2003	
Checked Chris J	CUSTOMER SALES INFORMATION
Size A3	
Scale 1:30 U.O.S	ACK No.
Drawing No. 03 J7/04159 Sheet 1 of 2	