


DO NOT SCALE – IF IN DOUBT ASK

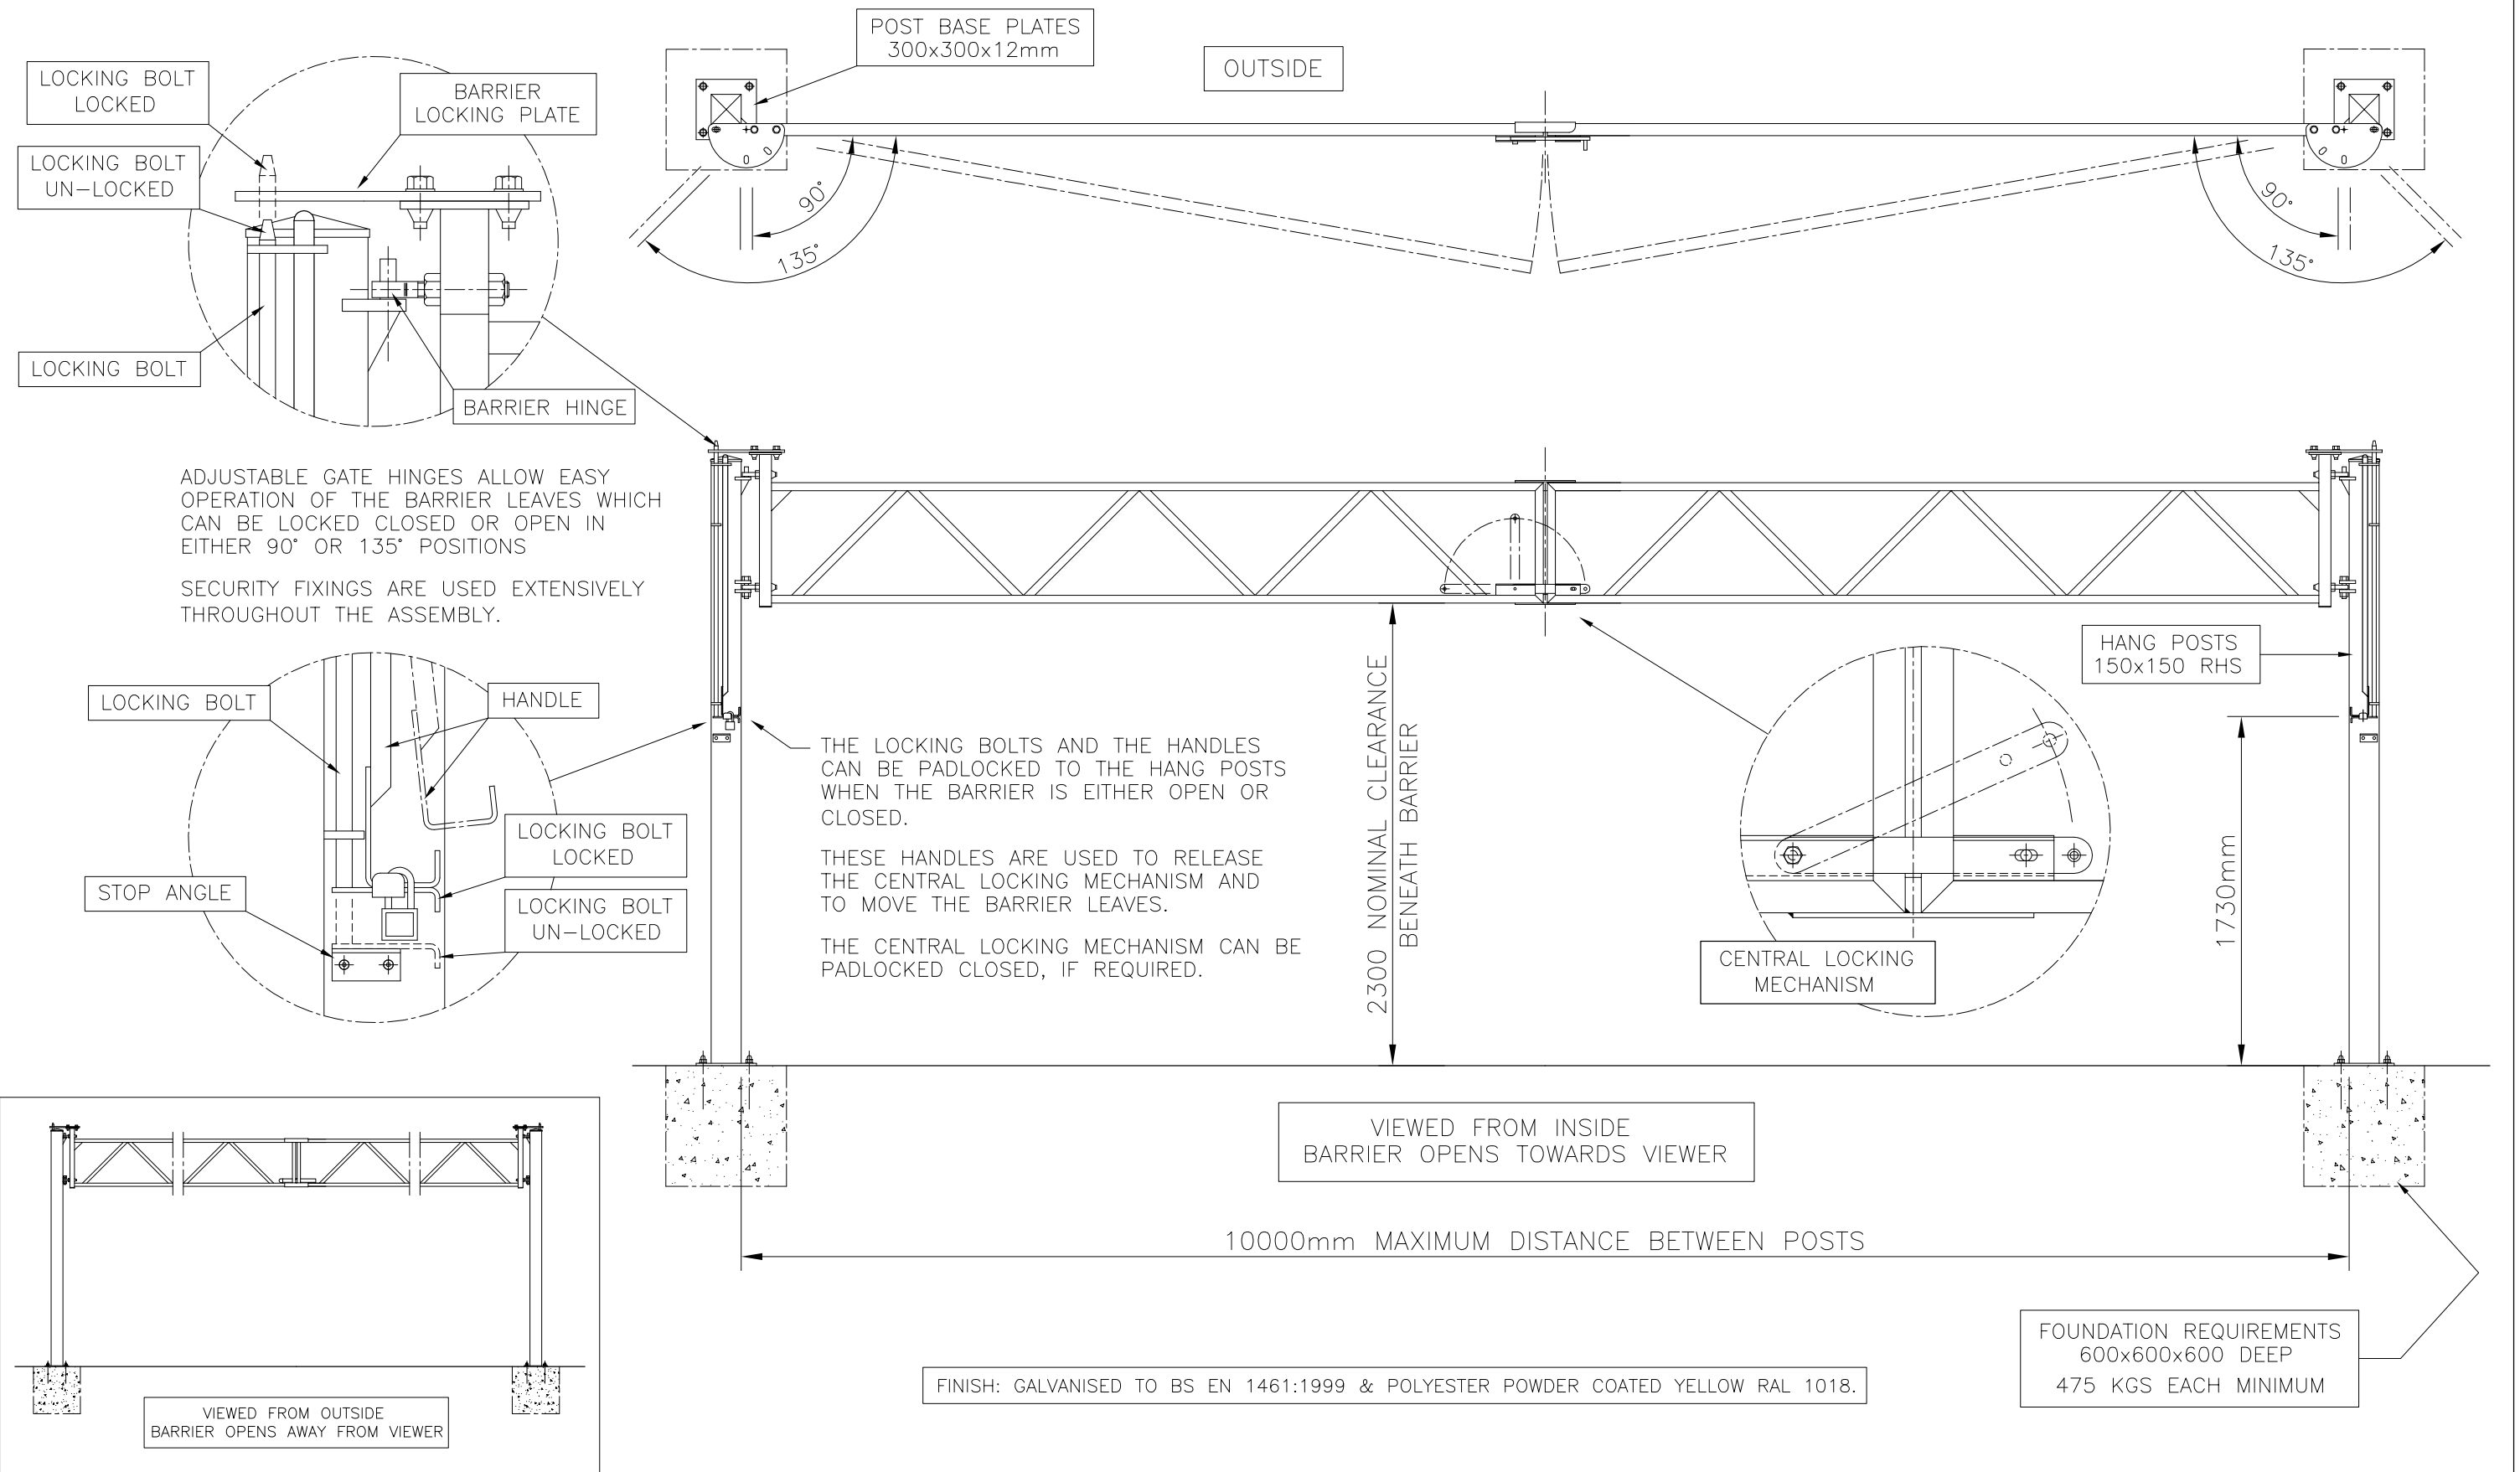

**Jacksons**  
**FINE FENCING**

Stowting Common  
Near Ashford,  
KENT. TN25 6BN  
Telephone : 01233 750393  
Fax: 01233 750403  
Int. Tel : +44 (0)1233 750393

This Drawing Is The Property Of H.S. Jackson & Son (Fencing) Ltd.  
And May Not Be Copied Or Reproduced In Any Way Without Prior Written Permission.

① 17/02/10 BASE SIZES UPDATED  
② 14/11/2003 Original Issue

Drawn JWG  
Date 14/11/2003  
Checked Chris J  
Size A3  
Scale N.T.S.  
U.O.S

TITLE STANDARD LAYOUT OF MAX HEIGHT  
D/L BARRIER 2.3m High x 10.0m Wide

CUSTOMER SALES INFORMATION  
ACK No.

Drawing No.  
03 J7/04160  
Sheet 1 of 1