

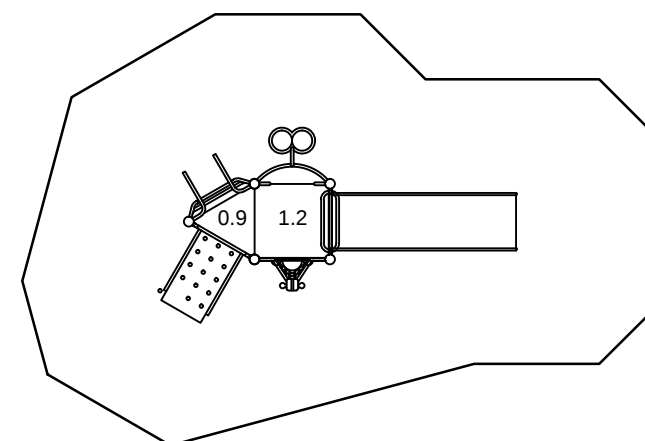


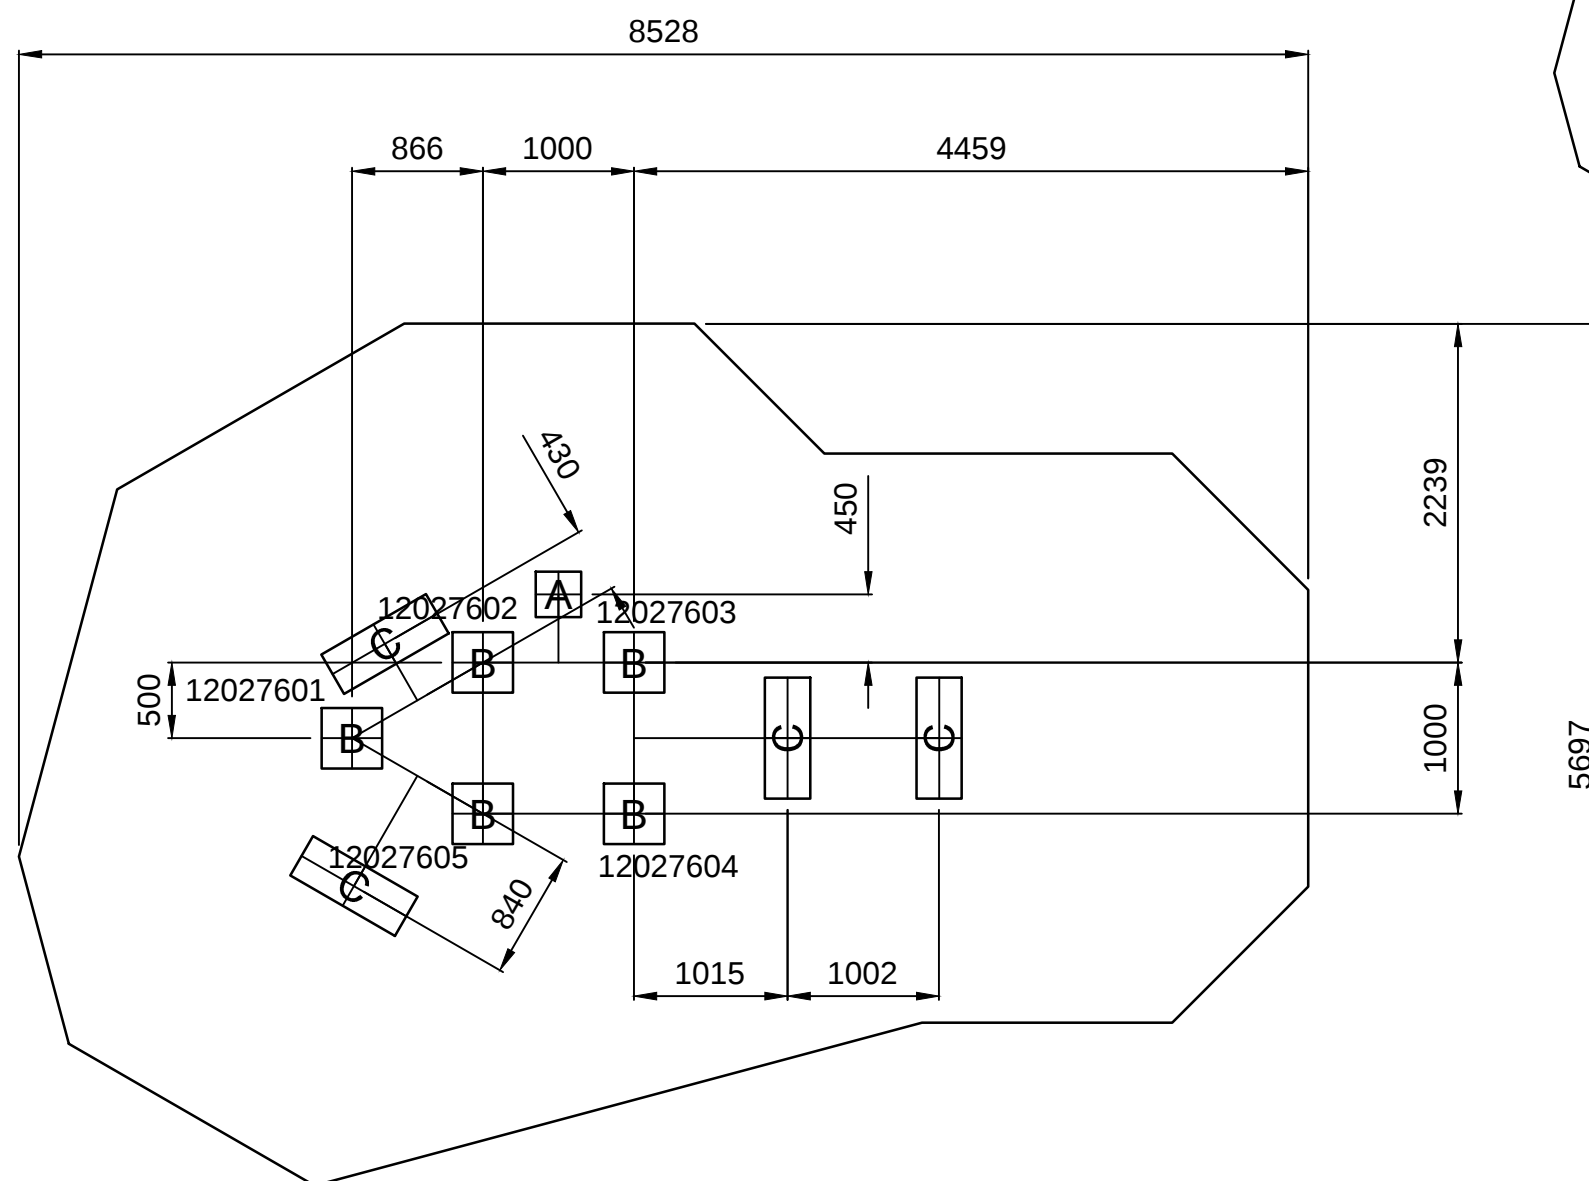


PLAN SCALE 1:100

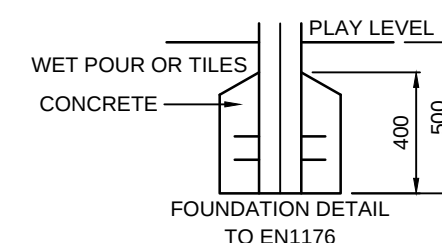



GROUND PLAN	DZW276(1)
REV	02
DRAWN	JPC
SCALE	1:50 @ A3
DATE	26/05/06
SAFETY SURFACE AREA	
HOLE A	300x300x800 DEEP
HOLE B	400x400x500 DEEP
HOLE C	300x800x800 DEEP

SAFETY SURFACING
REQUIREMENTS TO EN 1176
PERIMETER 24M
AREA 36.0M²
HIC 1.2M

DO NOT SCALE THIS DRAWING
SCALE 1:50 WHEN PRINTED ON A3

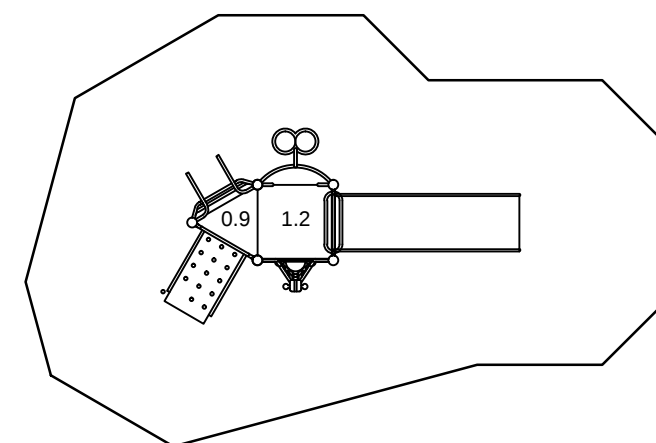

PLAN SCALE 1:100

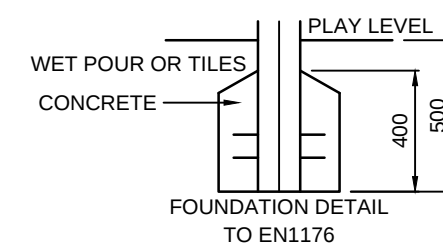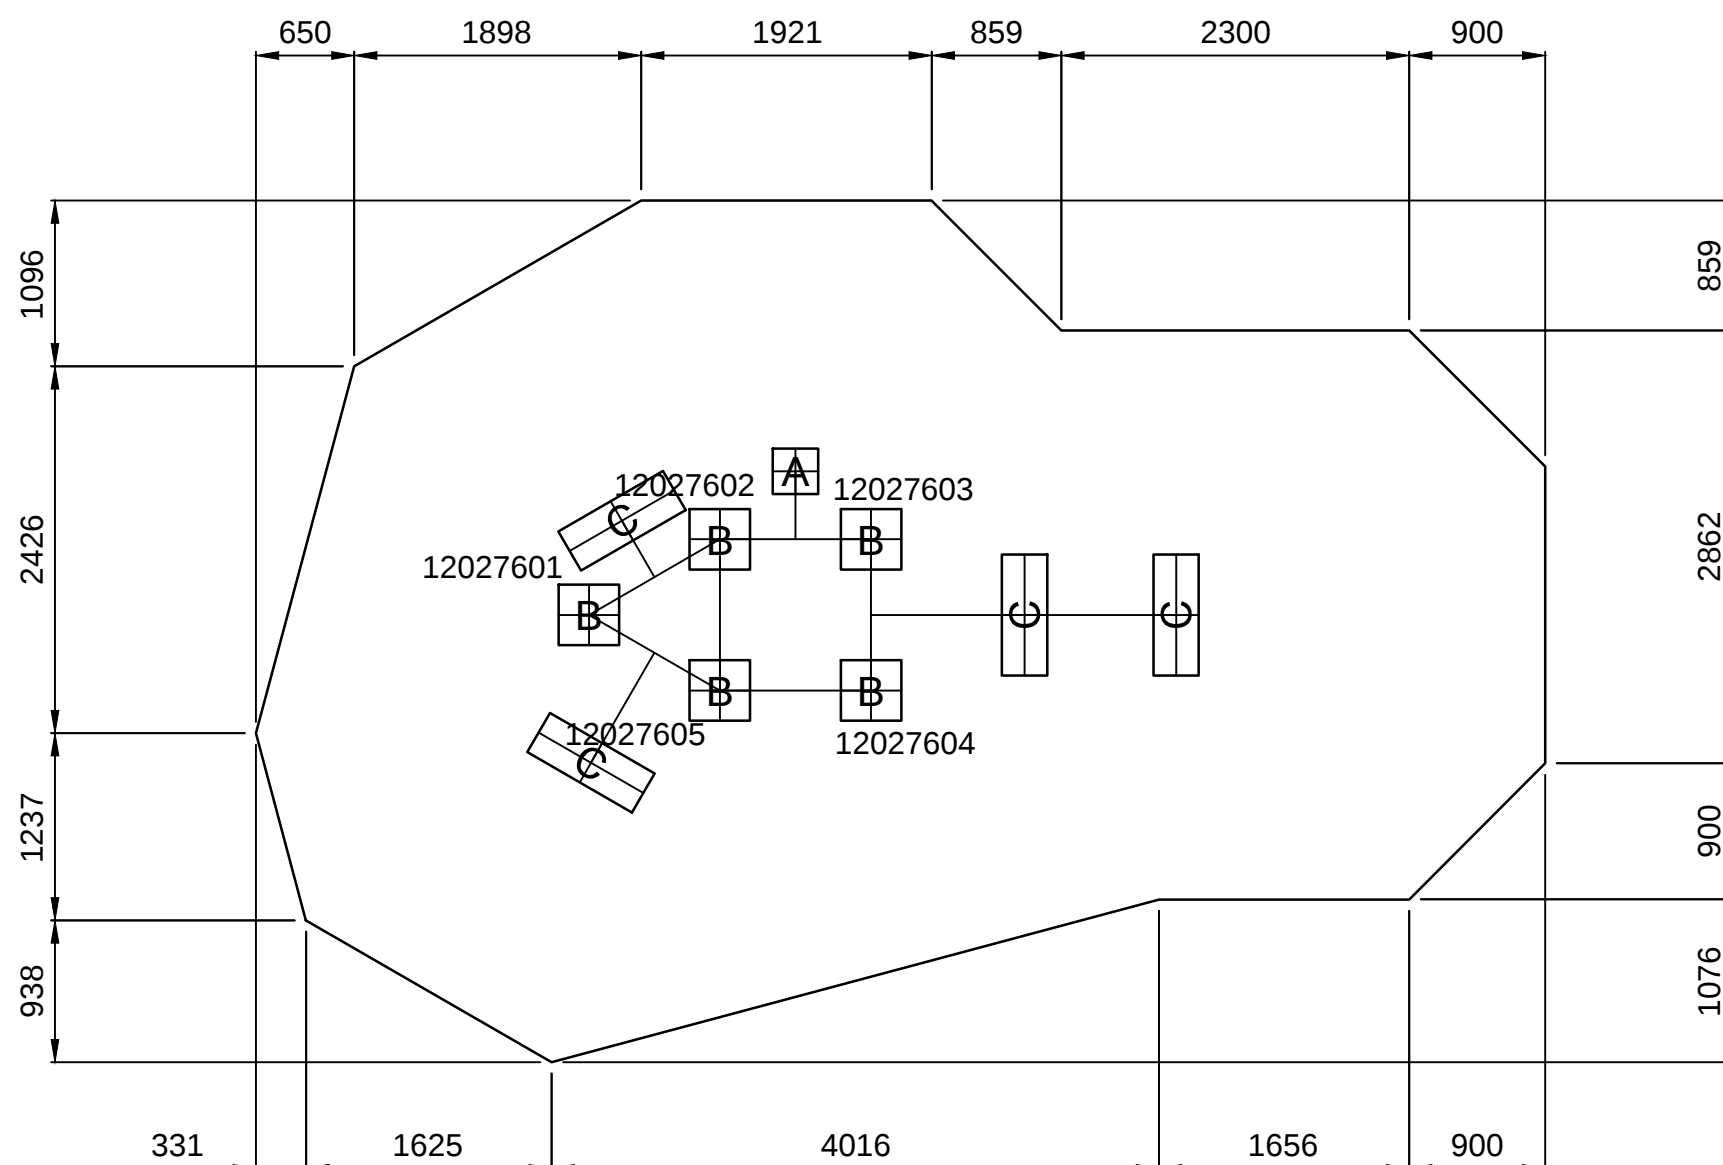

DO NOT SCALE THIS DRAWING
SCALE 1:50 WHEN PRINTED ON A3

SAFETY SURFACING
REQUIREMENTS TO EN 1176
PERIMETER 24M
AREA 36.0M²
HIC 1.2M

GROUND PLAN	DZW276(2)
REV	02
DRAWN	JPC
SCALE	1:50 @ A3
DATE	26/05/06
SAFETY SURFACE AREA	
HOLE A	300x300x800 DEEP
HOLE B	400x400x500 DEEP
HOLE C	300x800x800 DEEP