



# Hi Sec Super

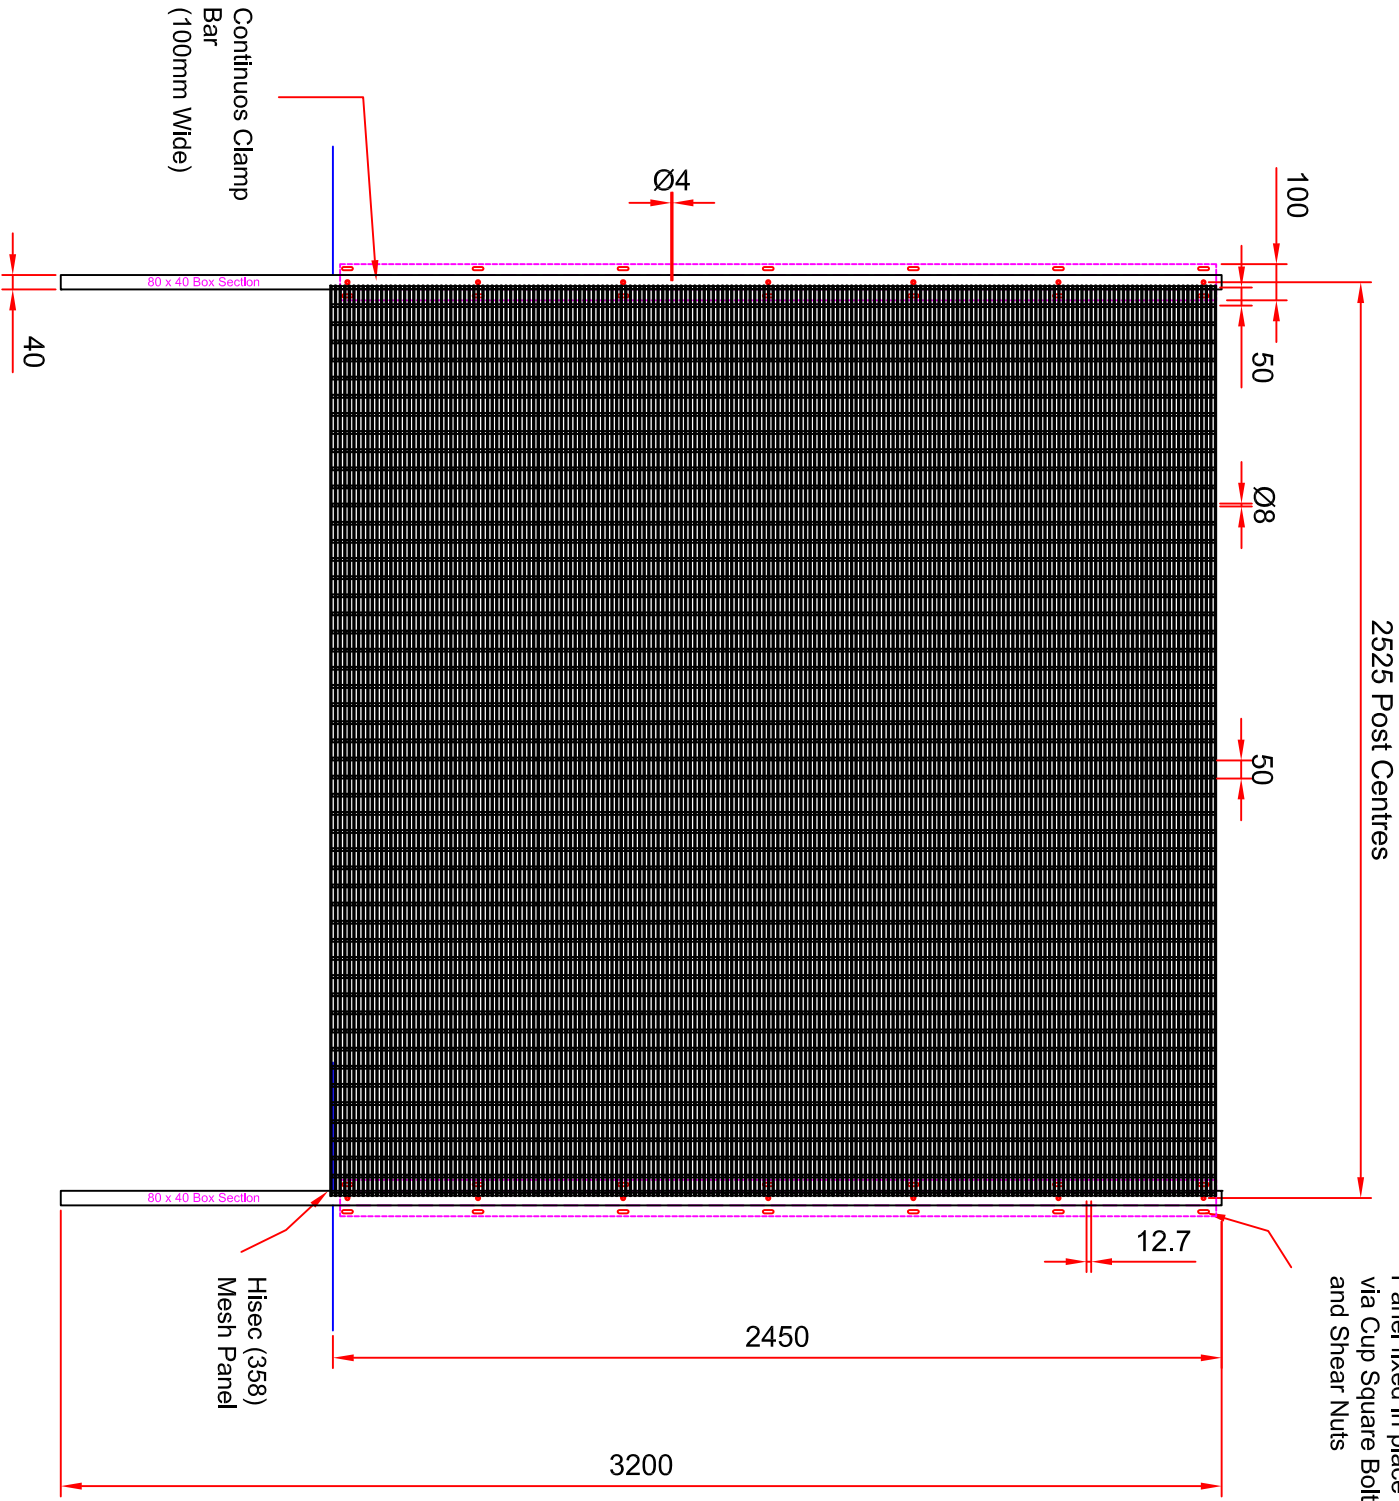

2525 Post Centres

Panel fixed in place via Cup Square Bolts and Shear Nuts

Fabricated By:		Date:		Checked By:		Date:	
 <p>Design and Head Office: Steel Drive, Wokerhampton, WY10 8ED. E-mail: <a href="mailto:sales@zaun.co.uk">sales@zaun.co.uk</a> : <a href="mailto:adam.christie@zaun.co.uk">adam.christie@zaun.co.uk</a> Tel: (01902) 796999 Fax: (01902) 796988 / 737377</p>				<p><b>CUSTOMER</b></p> <p>REF / SITE</p> <p>DESCRIPTION</p> <p><b>HISEC SUPER 8 PANEL</b></p>		<p><b>DO NOT SCALE</b></p> <p>ALL DIMENSIONS ARE TO BE CHECKED ON SITE WITH ALLOWANCES FOR VARIATIONS DUE TO NORMAL MANUFACTURING TOLERANCES.</p> <p>DRAWING ERRORS OR OMISSIONS ARE TO BE REPORTED AND CORRECTED WITH DESIGN OFFICE.</p> <p>NONE OF THE WORK CONTENT SHOWN IN THIS DRAWING FOR ANY COMPANY MAY BE REPRODUCED OR TRANSMITTED IN ANY FORM OR BY ANY MEANS, ELECTRONIC OR MECHANICAL, WITHOUT THE WRITTEN PERMISSION OF ZAUN LIMITED.</p> <p>THIS DRAWING IS COPYRIGHT AND NO PORTION SHOULD BE COPIED OR REPRODUCED WITHOUT THE CONSENT OF ZAUN LIMITED.</p>	
FILE NO	SCOPE	DATE	DRAWN	CHECKED	FINISH	JOB NO.	
HIS/09	N/A	24/05/07	AEC		PRE GALV		