




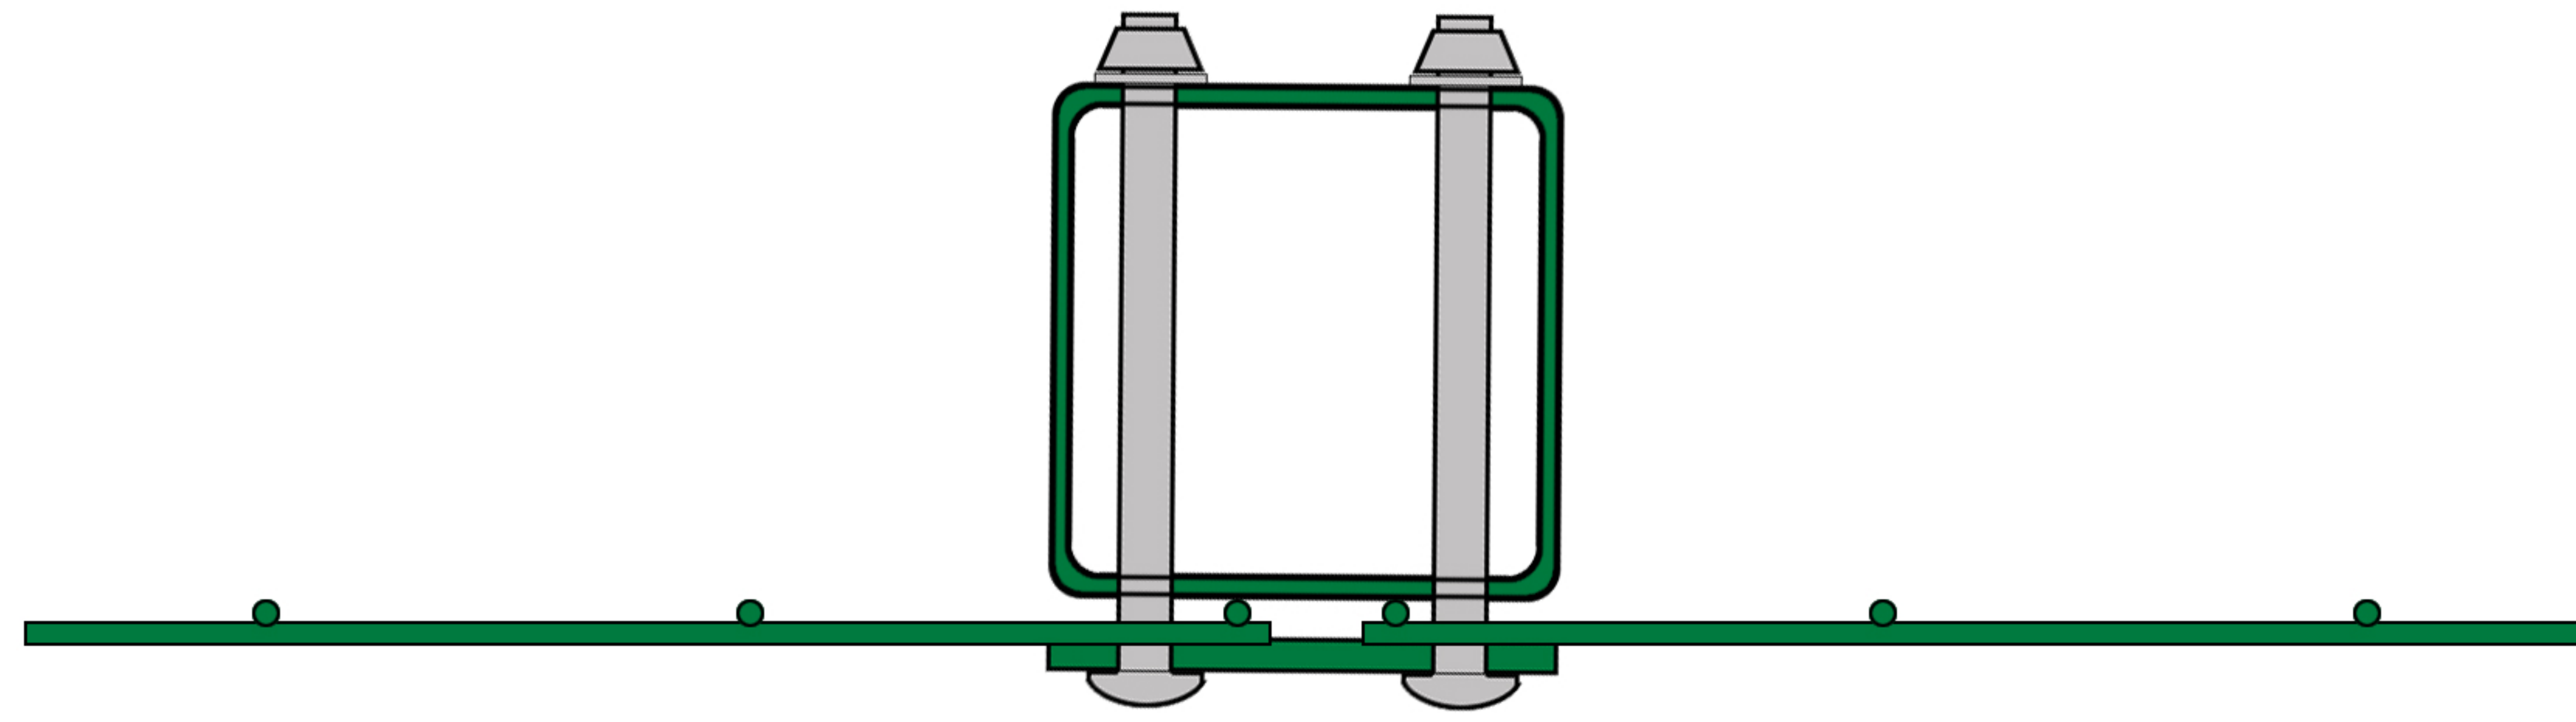


Intermediate Post

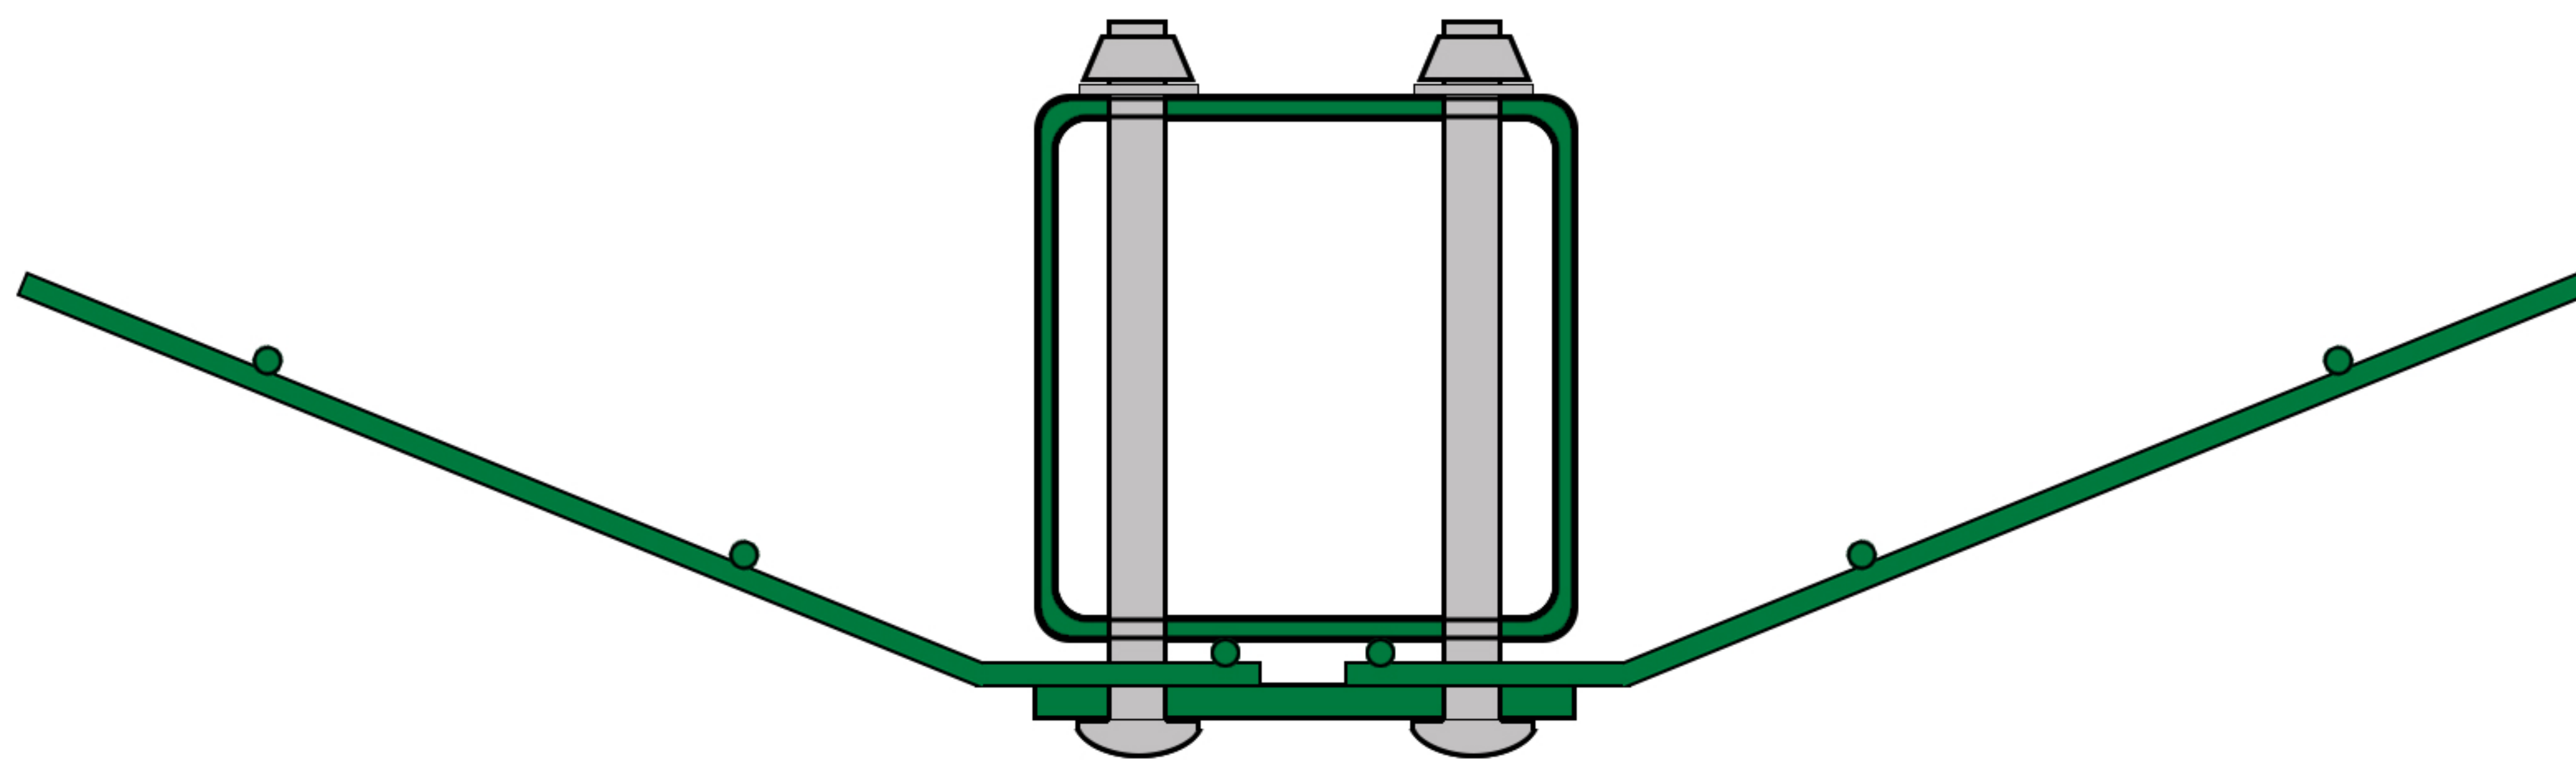

Corner Post Option 1

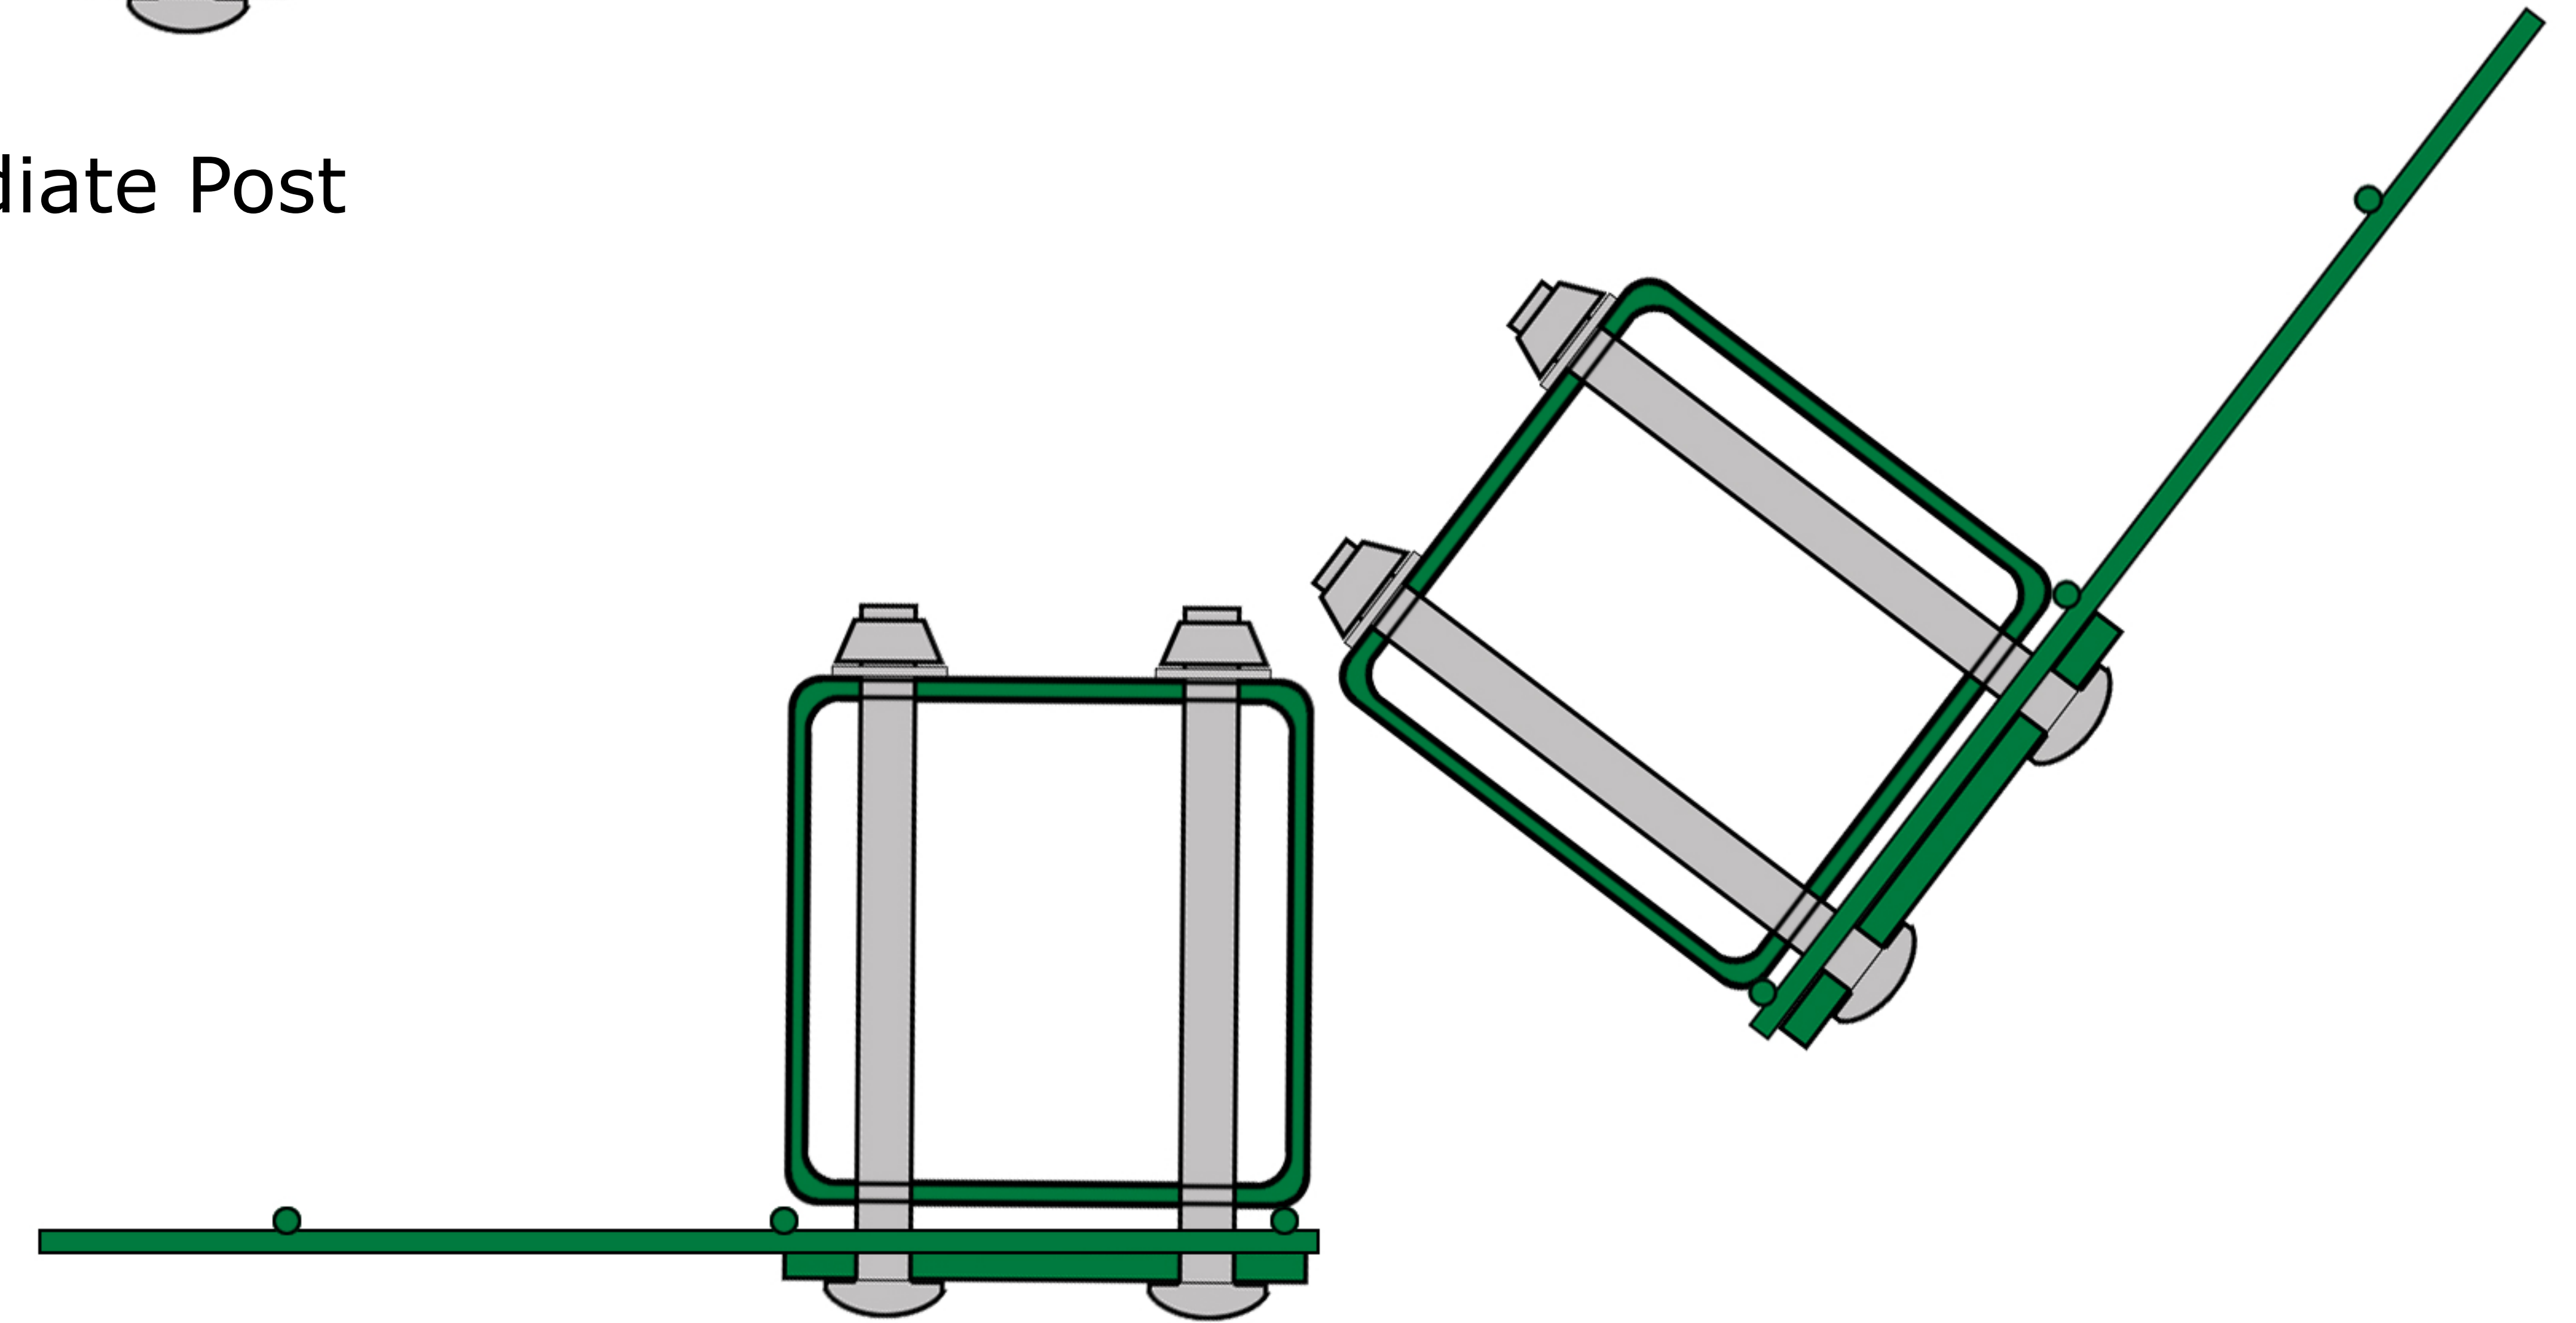

Corner Post Option 2

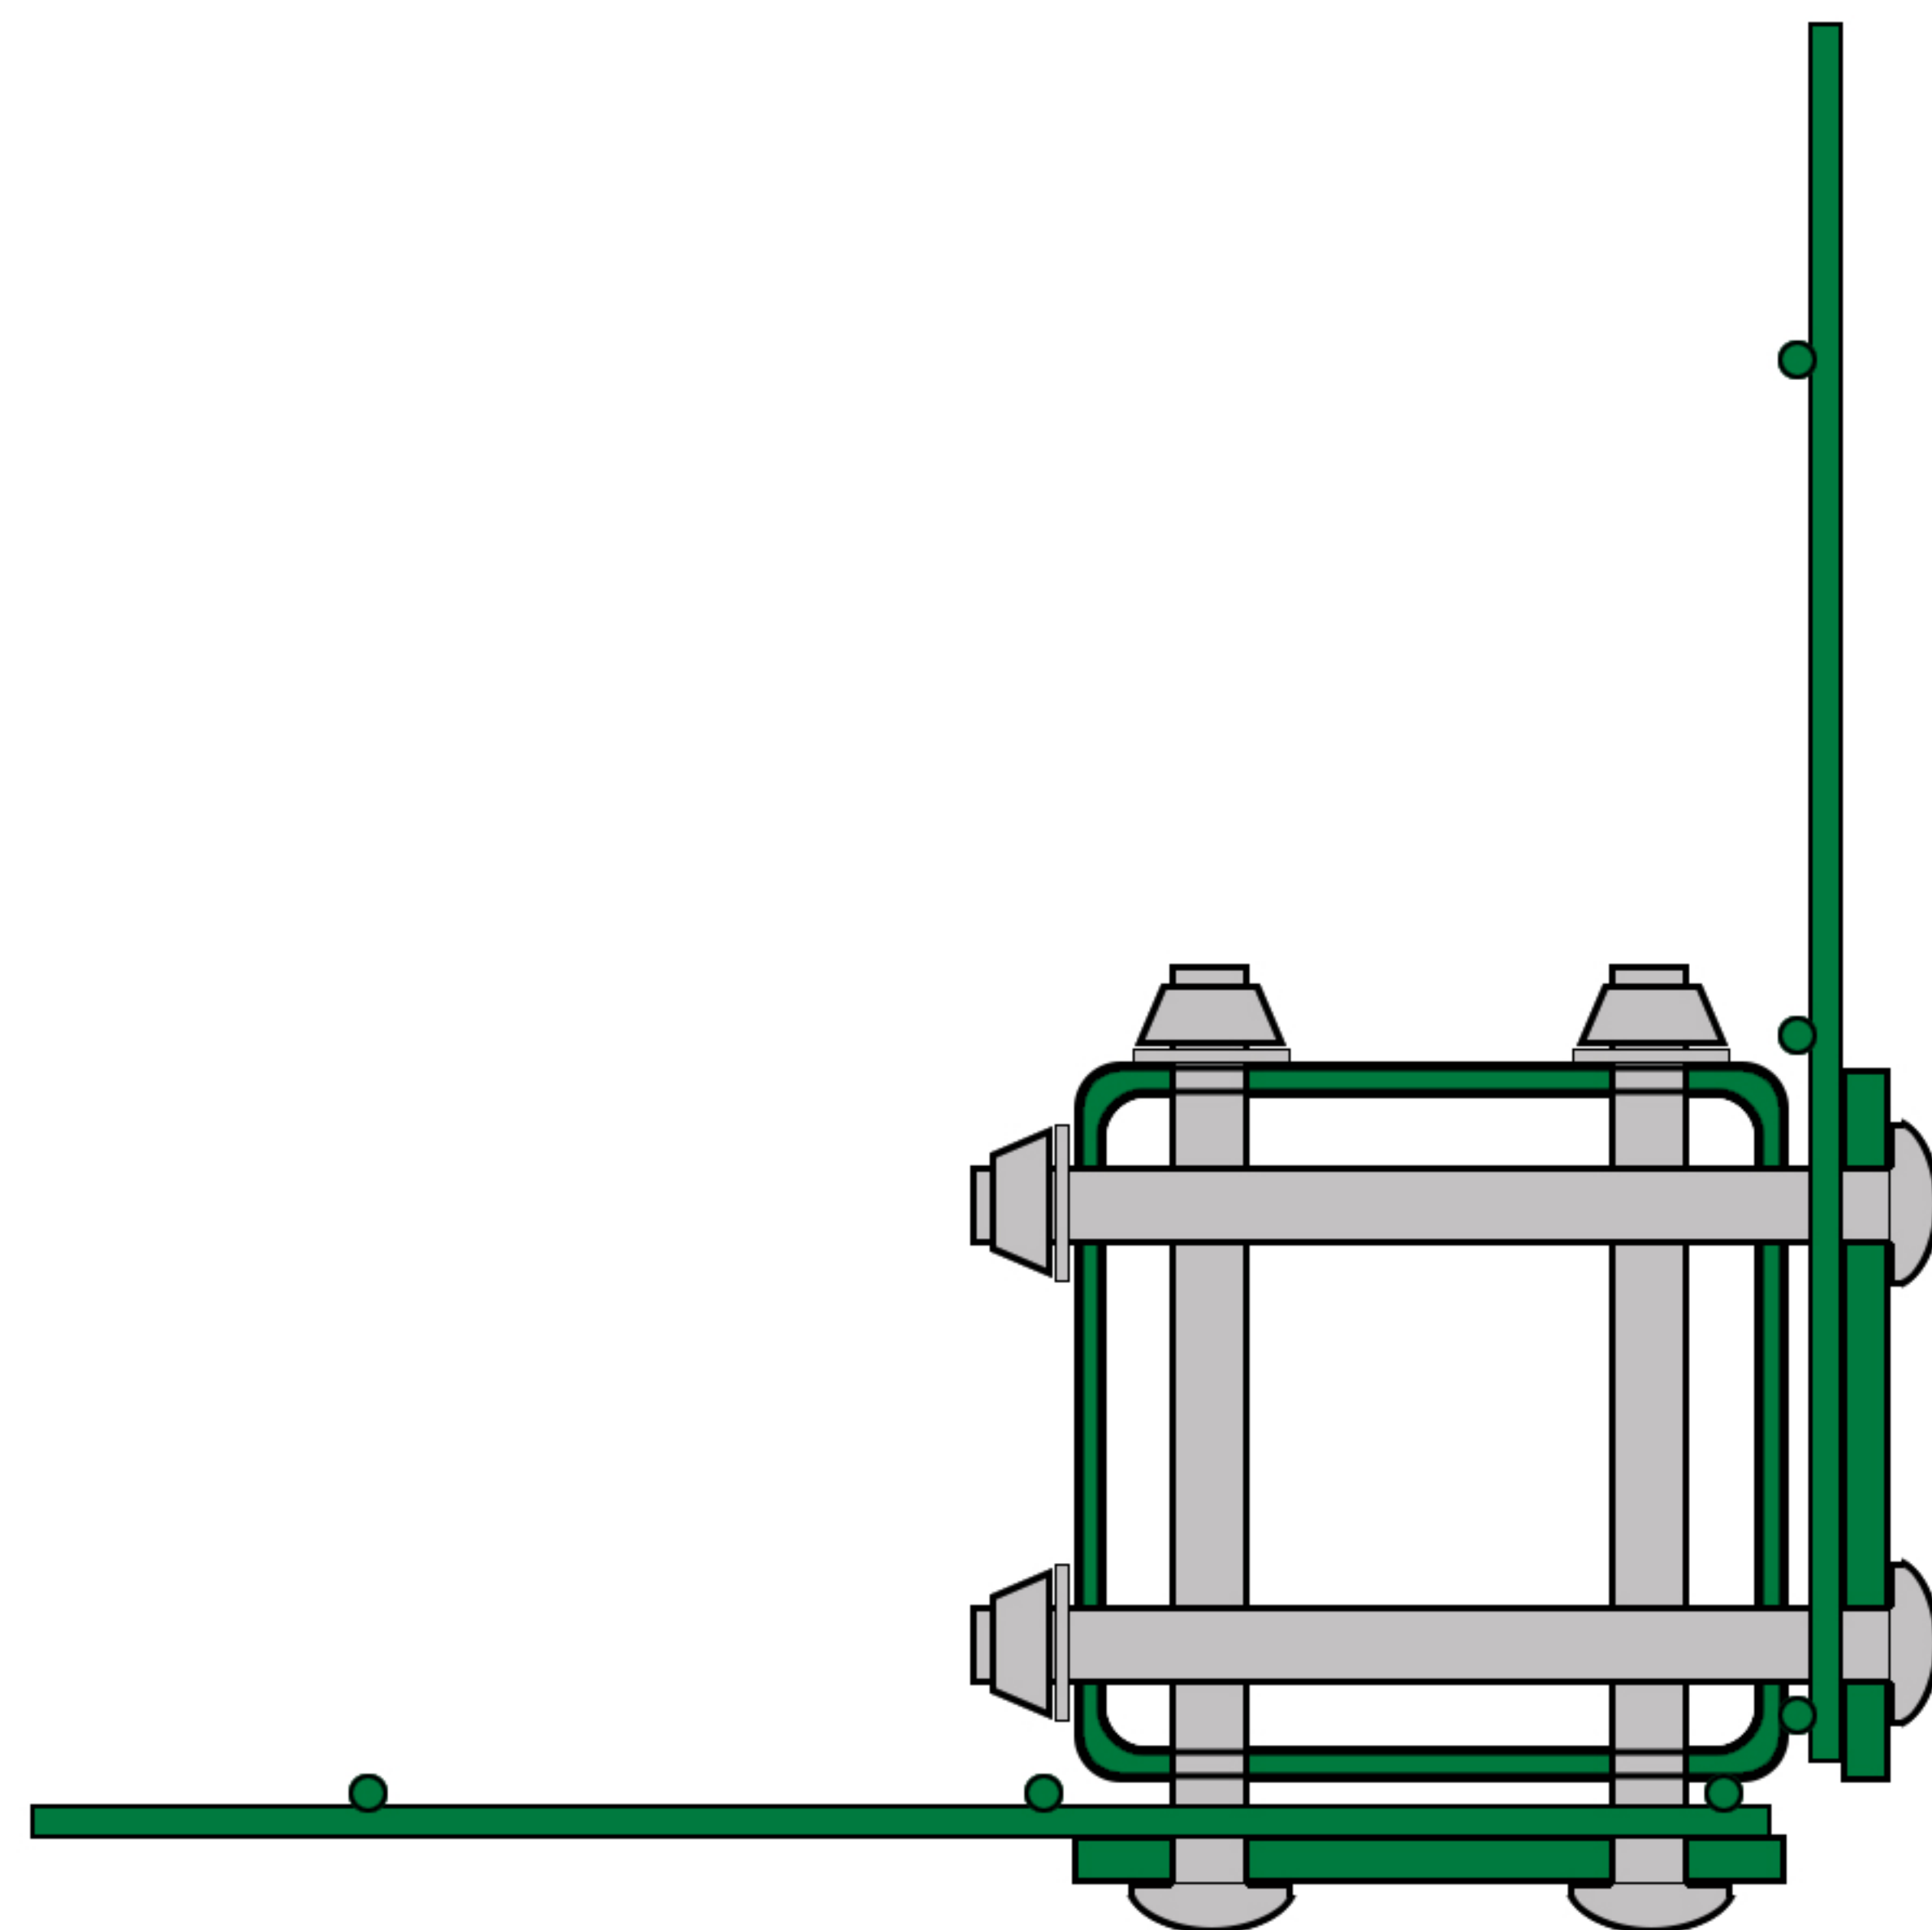

Corner Post Option 3

HiSec SR2 - Change of Direction Detail

ZAUN

www.zaun.co.uk