



SIDE ELEVATION

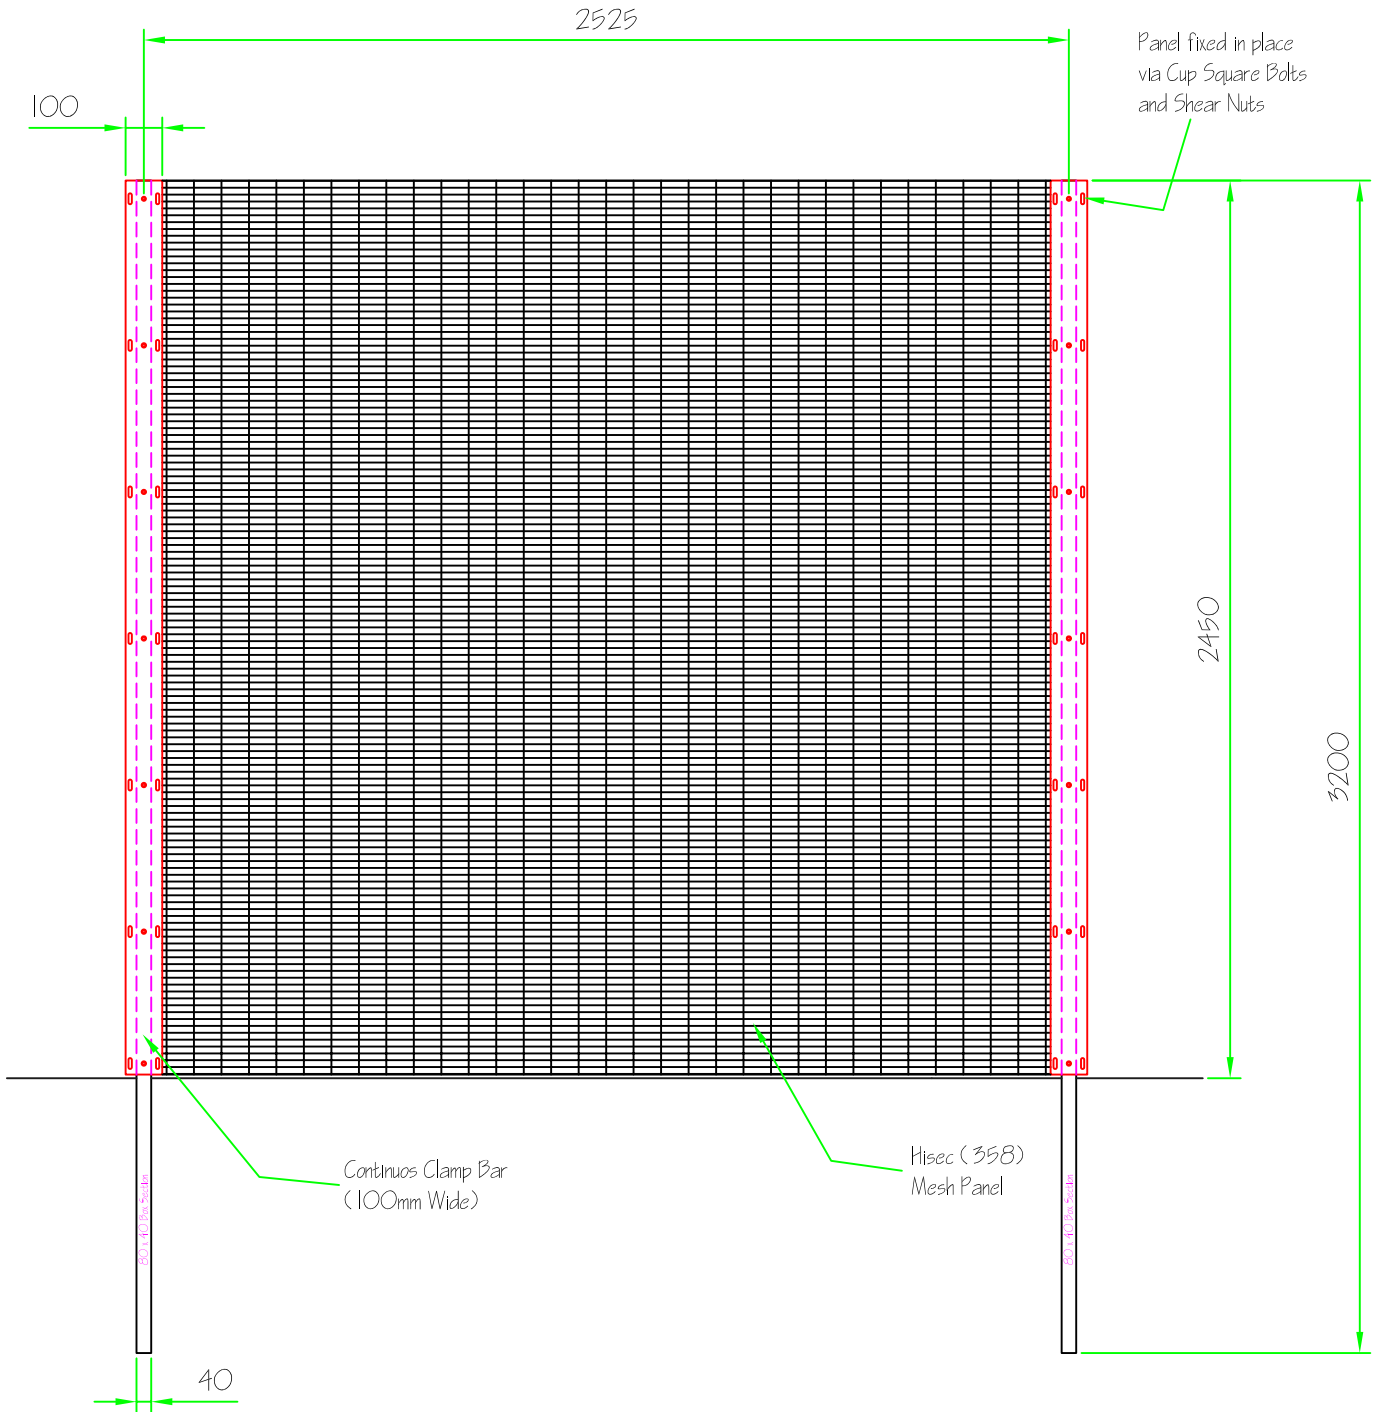

ENLARGED VIEW ON PLAN

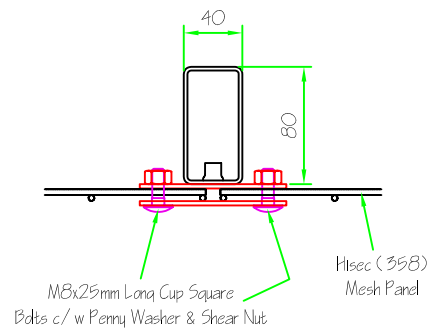

Design and Head Office, Steel Drive,
Wolverhampton, WV10 9ED.

E-mail : chris.rowen@zaun.co.uk
: adam.christie@zaun.co.uk

Tel : (01902) 796699
Fax : (01902) 796698 / 737377